



1 North Elevation
Scale: 1/8" = 1'




2 West Elevation
Scale: 1/8" = 1'

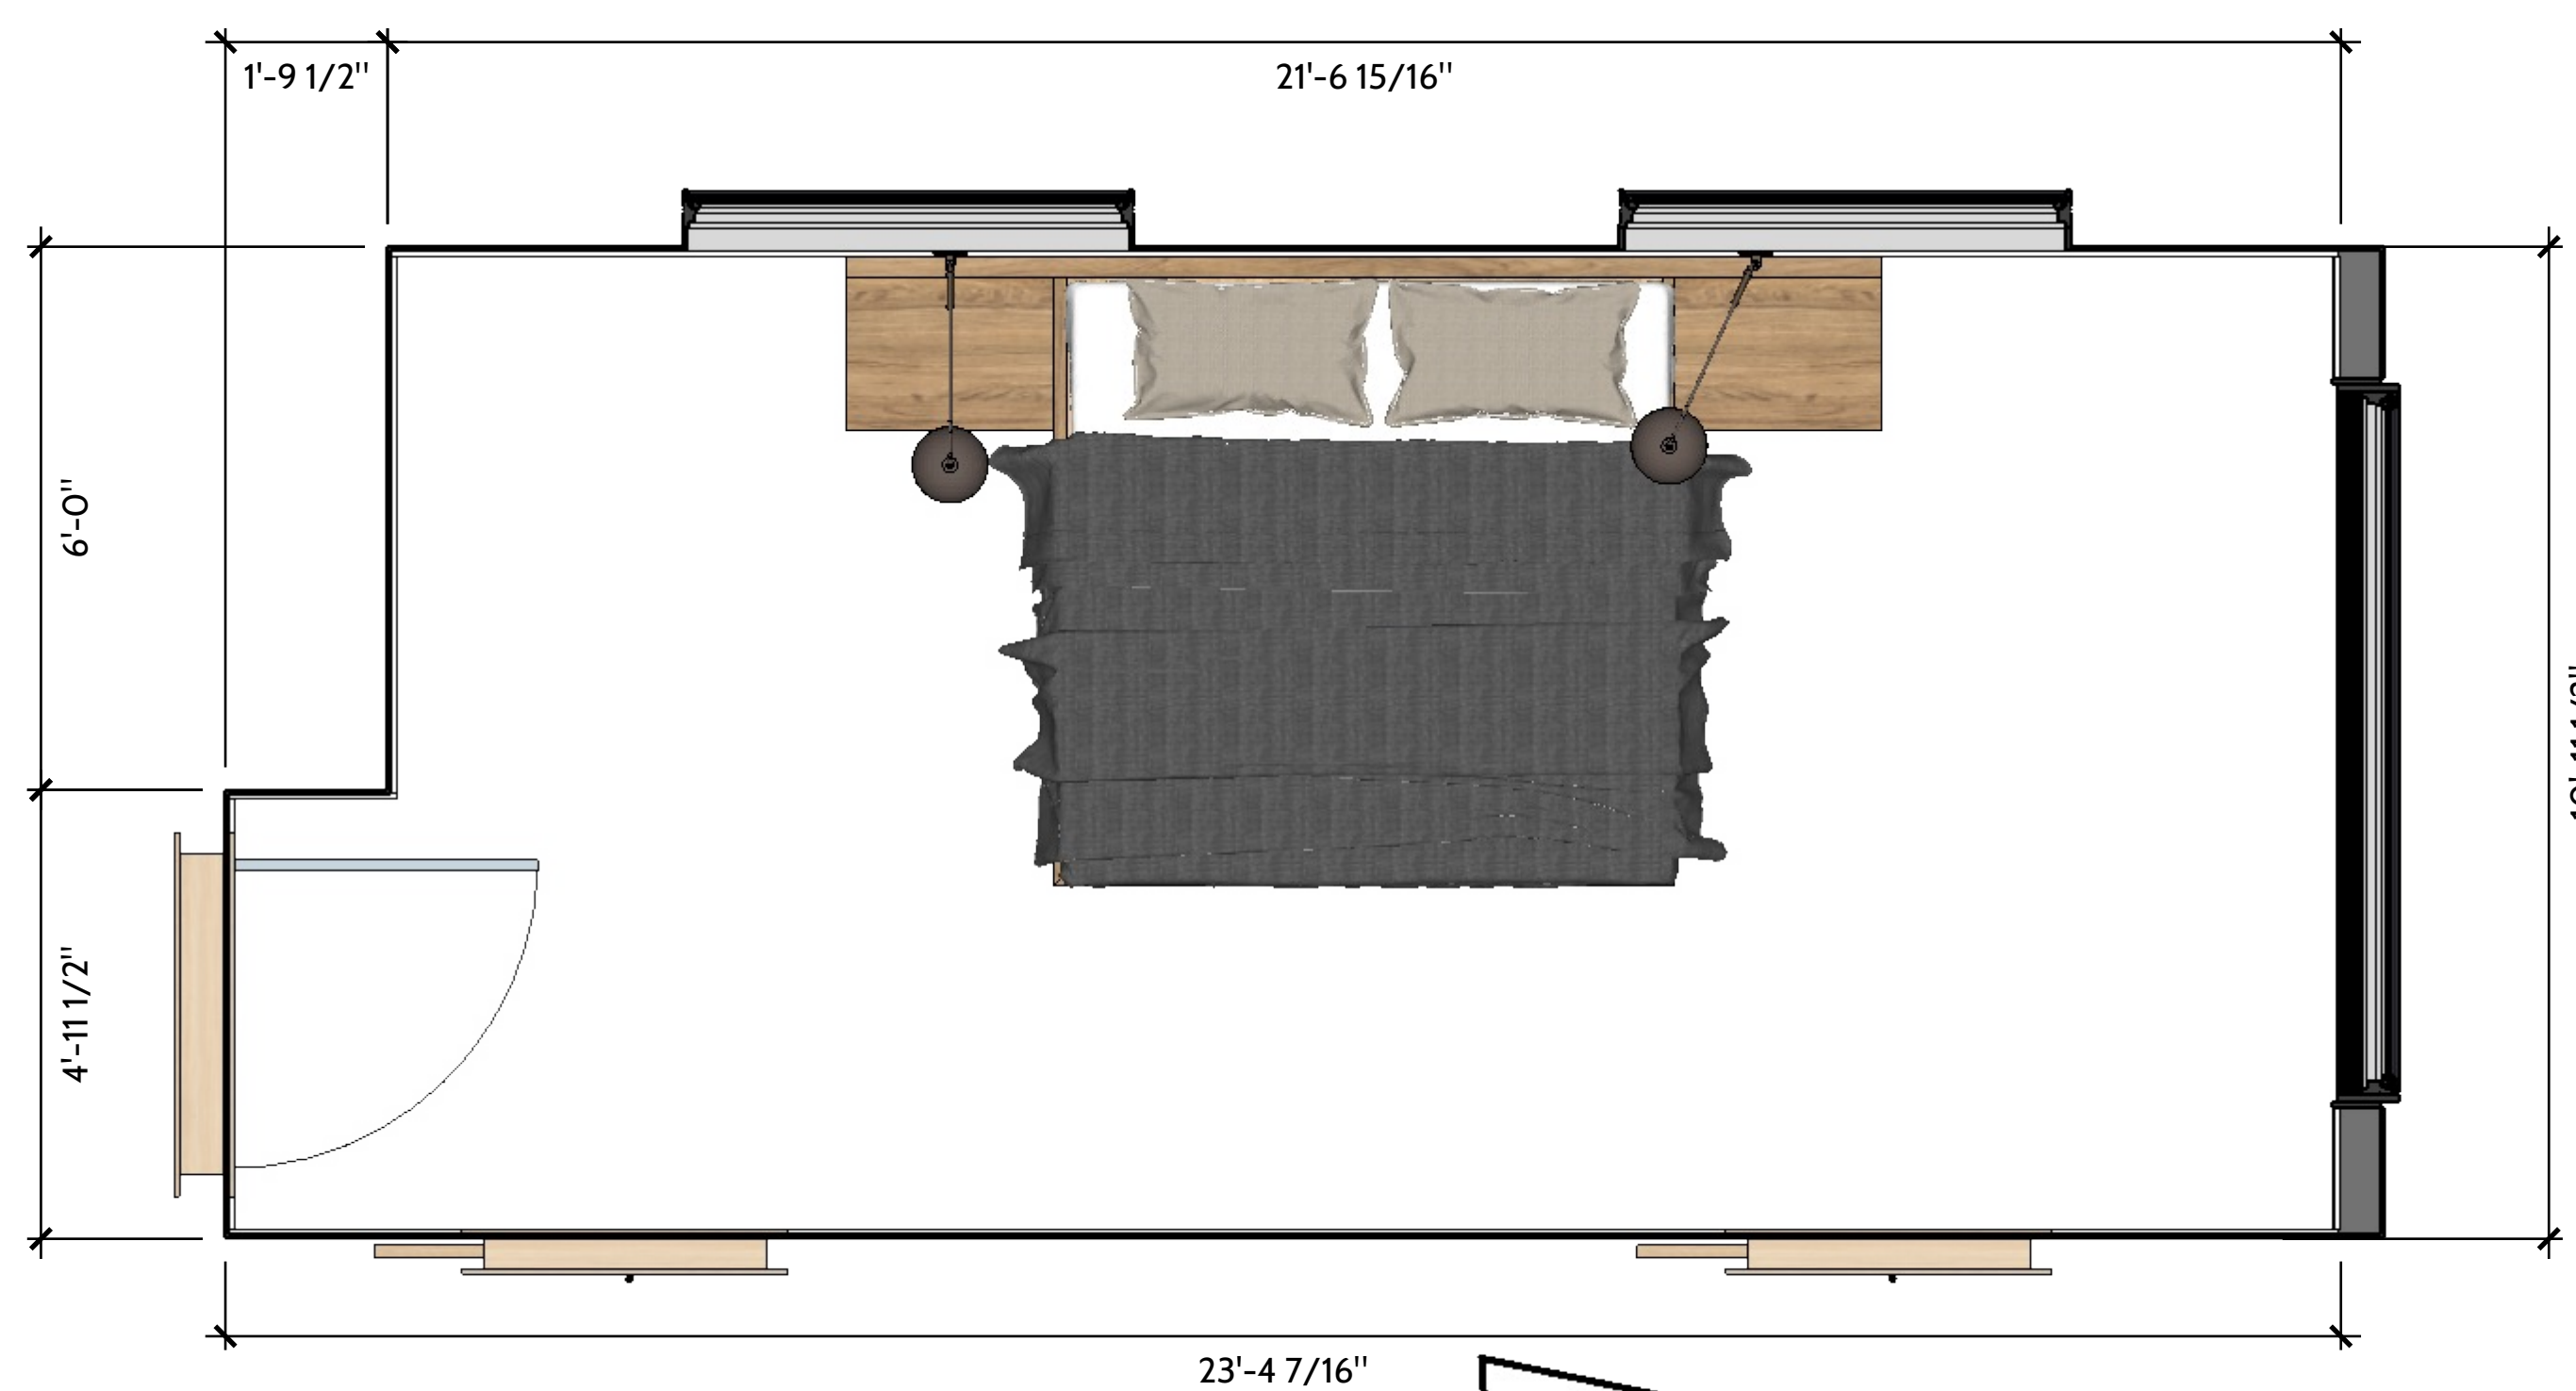


3 Floor Plan
Scale: 1/8" = 1'

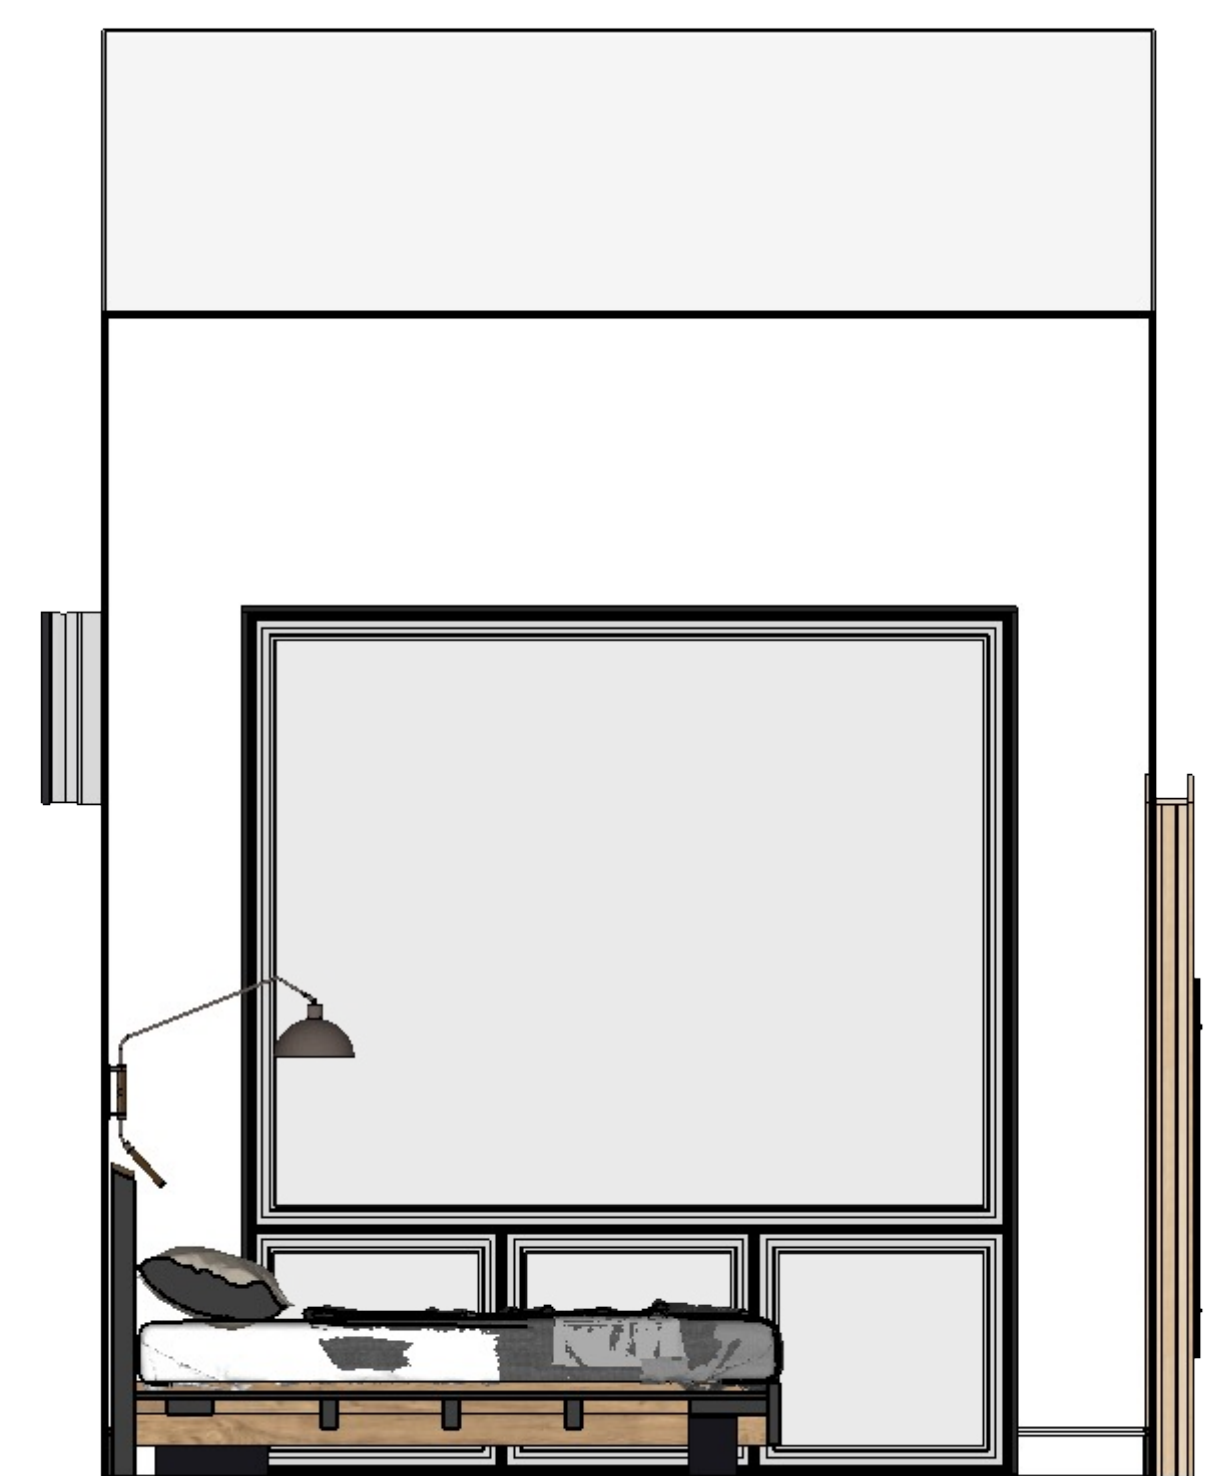

4 East Elevation
Scale: 1/8" = 1'

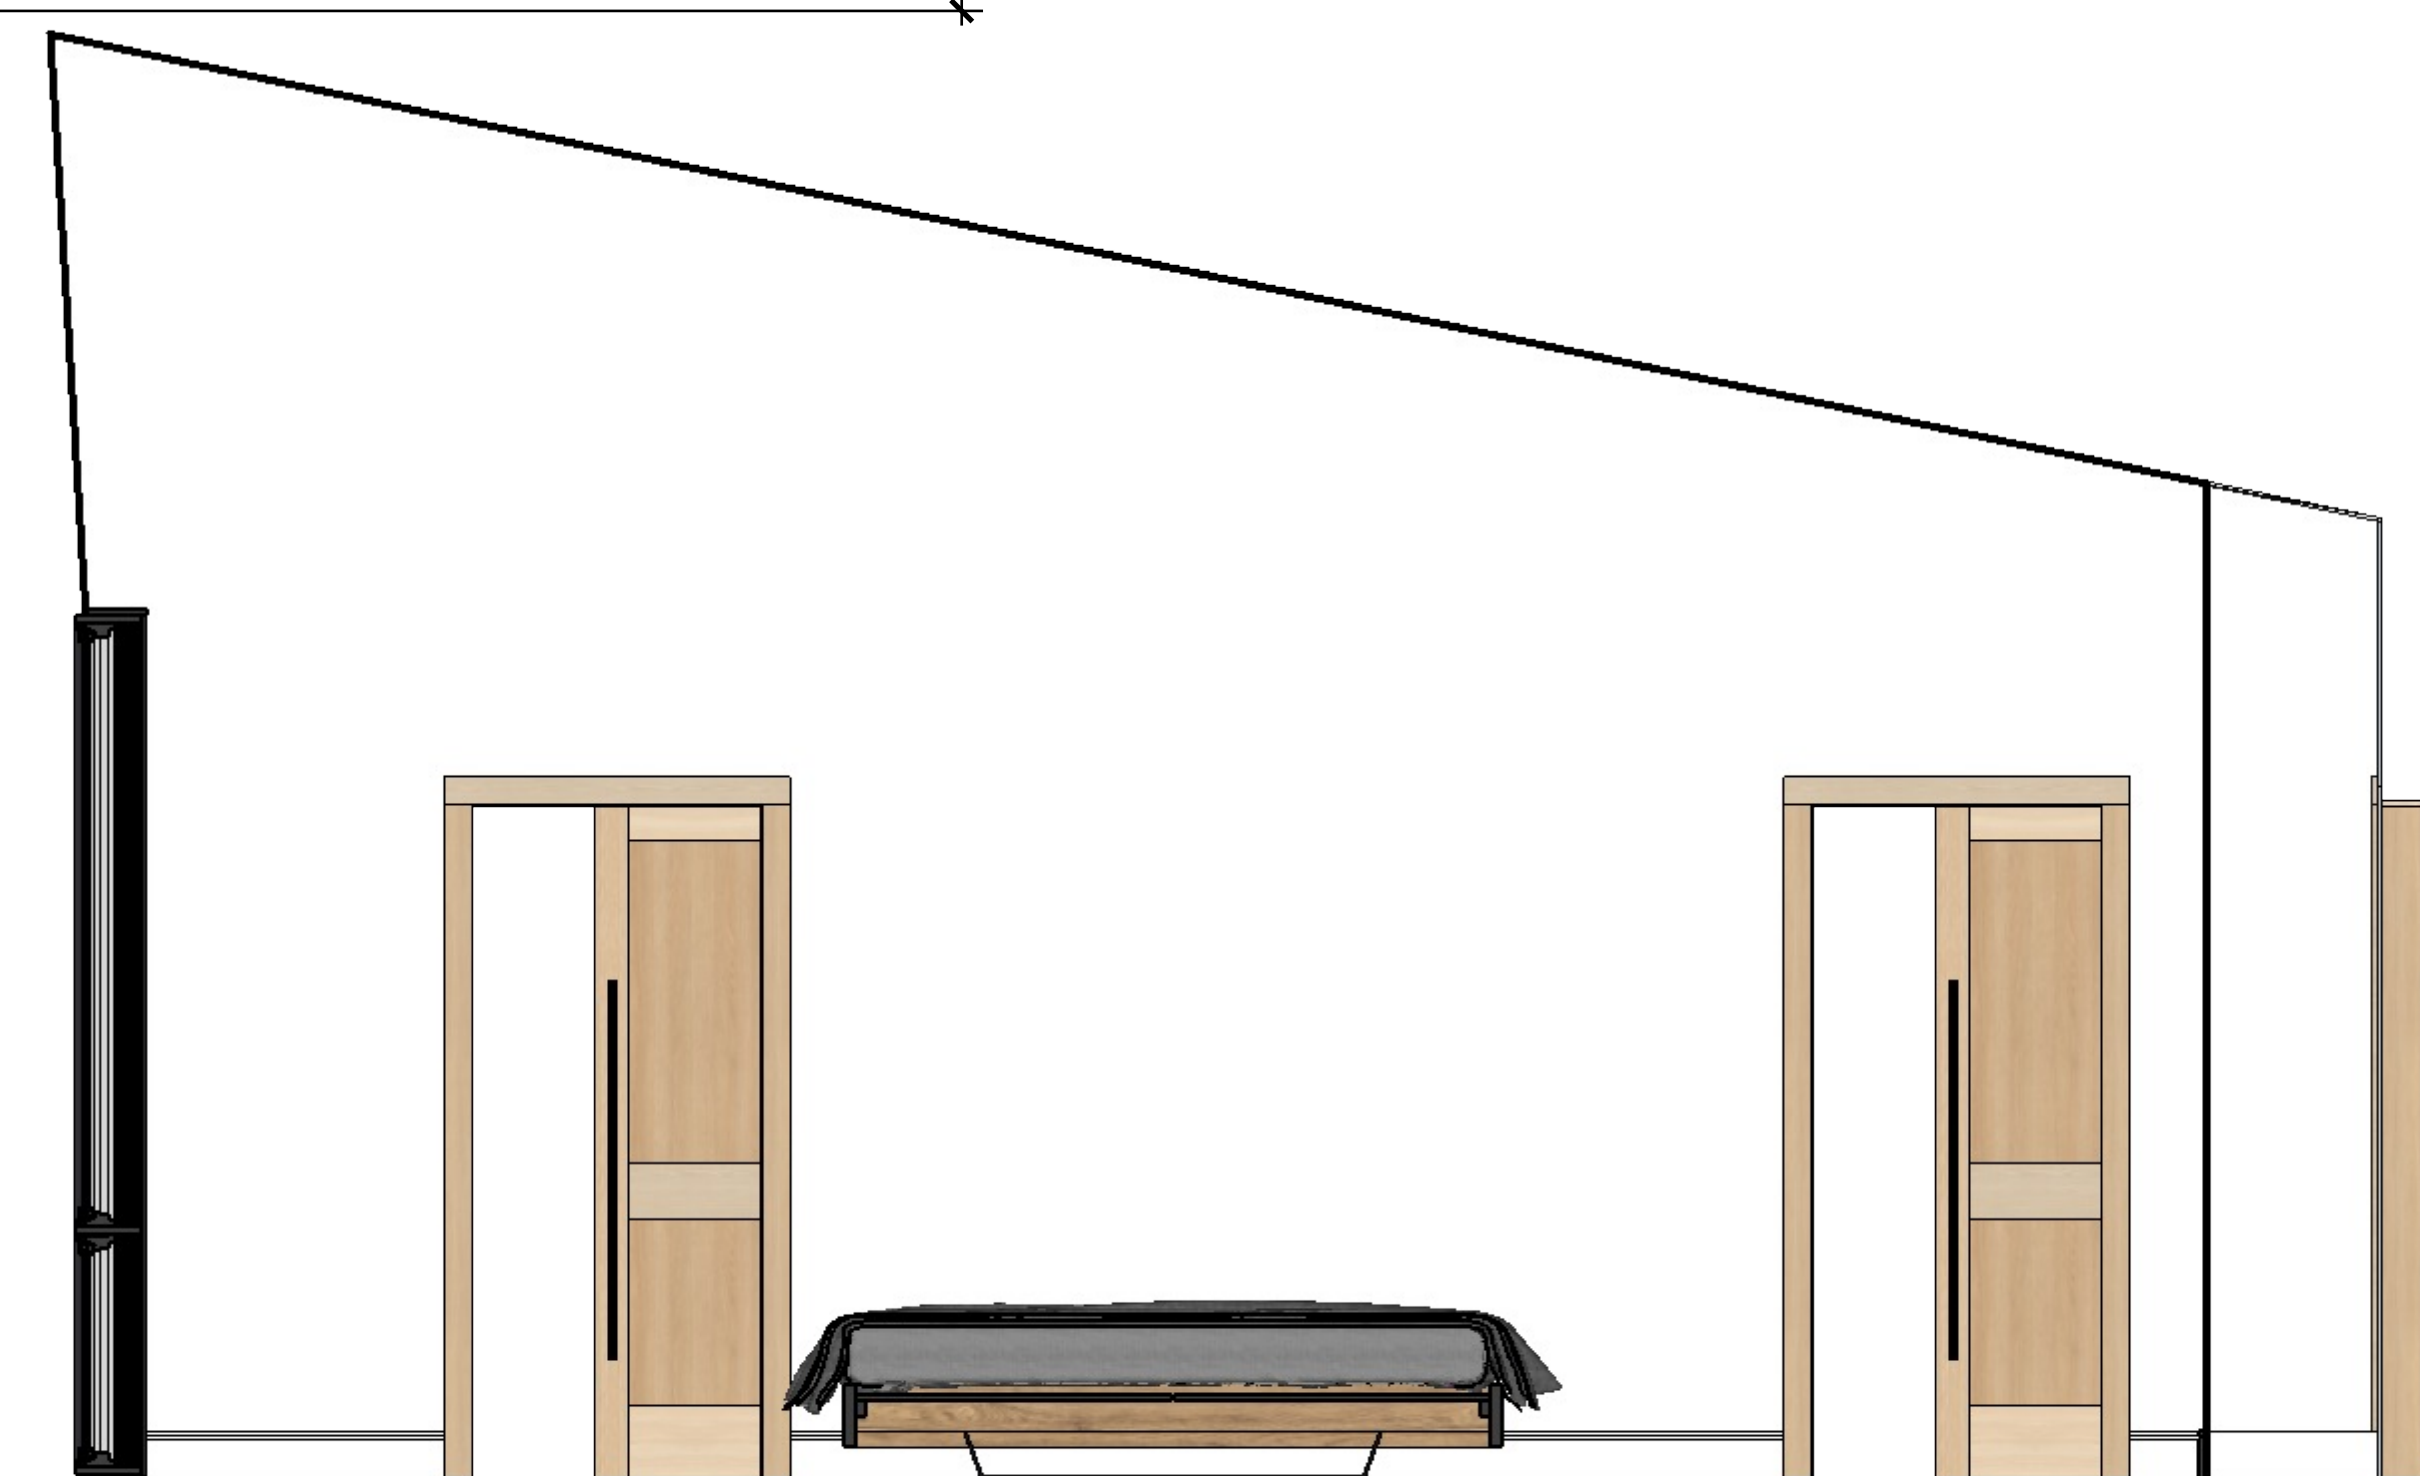

5 South Elevation
Scale: 1/8" = 1'



ENV
 116 EAST 27TH STREET, 2ND FLOOR
 NEW YORK, NY 10016
 TEL 212 | 679 | 8100
 ENV-team.com

PROJECT
 LONG EDDY
PROJECT ADDRESS
 255 DELAWARE RD
 LONG EDDY, NY 12760

ISSUE
 05.27.2021
RE-ISSUE

PROJECT NO.
 [ENTER]
CLIENT
 Client Name
 Client Address

DRAWN BY
 TLH
DESCRIPTION
 Master Bedroom


09