

**DRAWN BY**  
 TLH

**DESCRIPTION**  
 Great Room & Bridge Floor  
 Plan

**PROJECT NO.**  
 [ENTER]

**CLIENT**  
 Client Name  
 Client Address

**ISSUE**  
 05.27.2021


**RE-ISSUE**

**PROJECT**  
 LONG EDDY


**PROJECT ADDRESS**  
 255 DELAWARE RD  
 LONG EDDY, NY 12760

**ENV**  
 116 EAST 27TH STREET, 2ND FLOOR  
 NEW YORK, NY 10016

TEL 212 | 679 | 8100  
 ENV-team.com

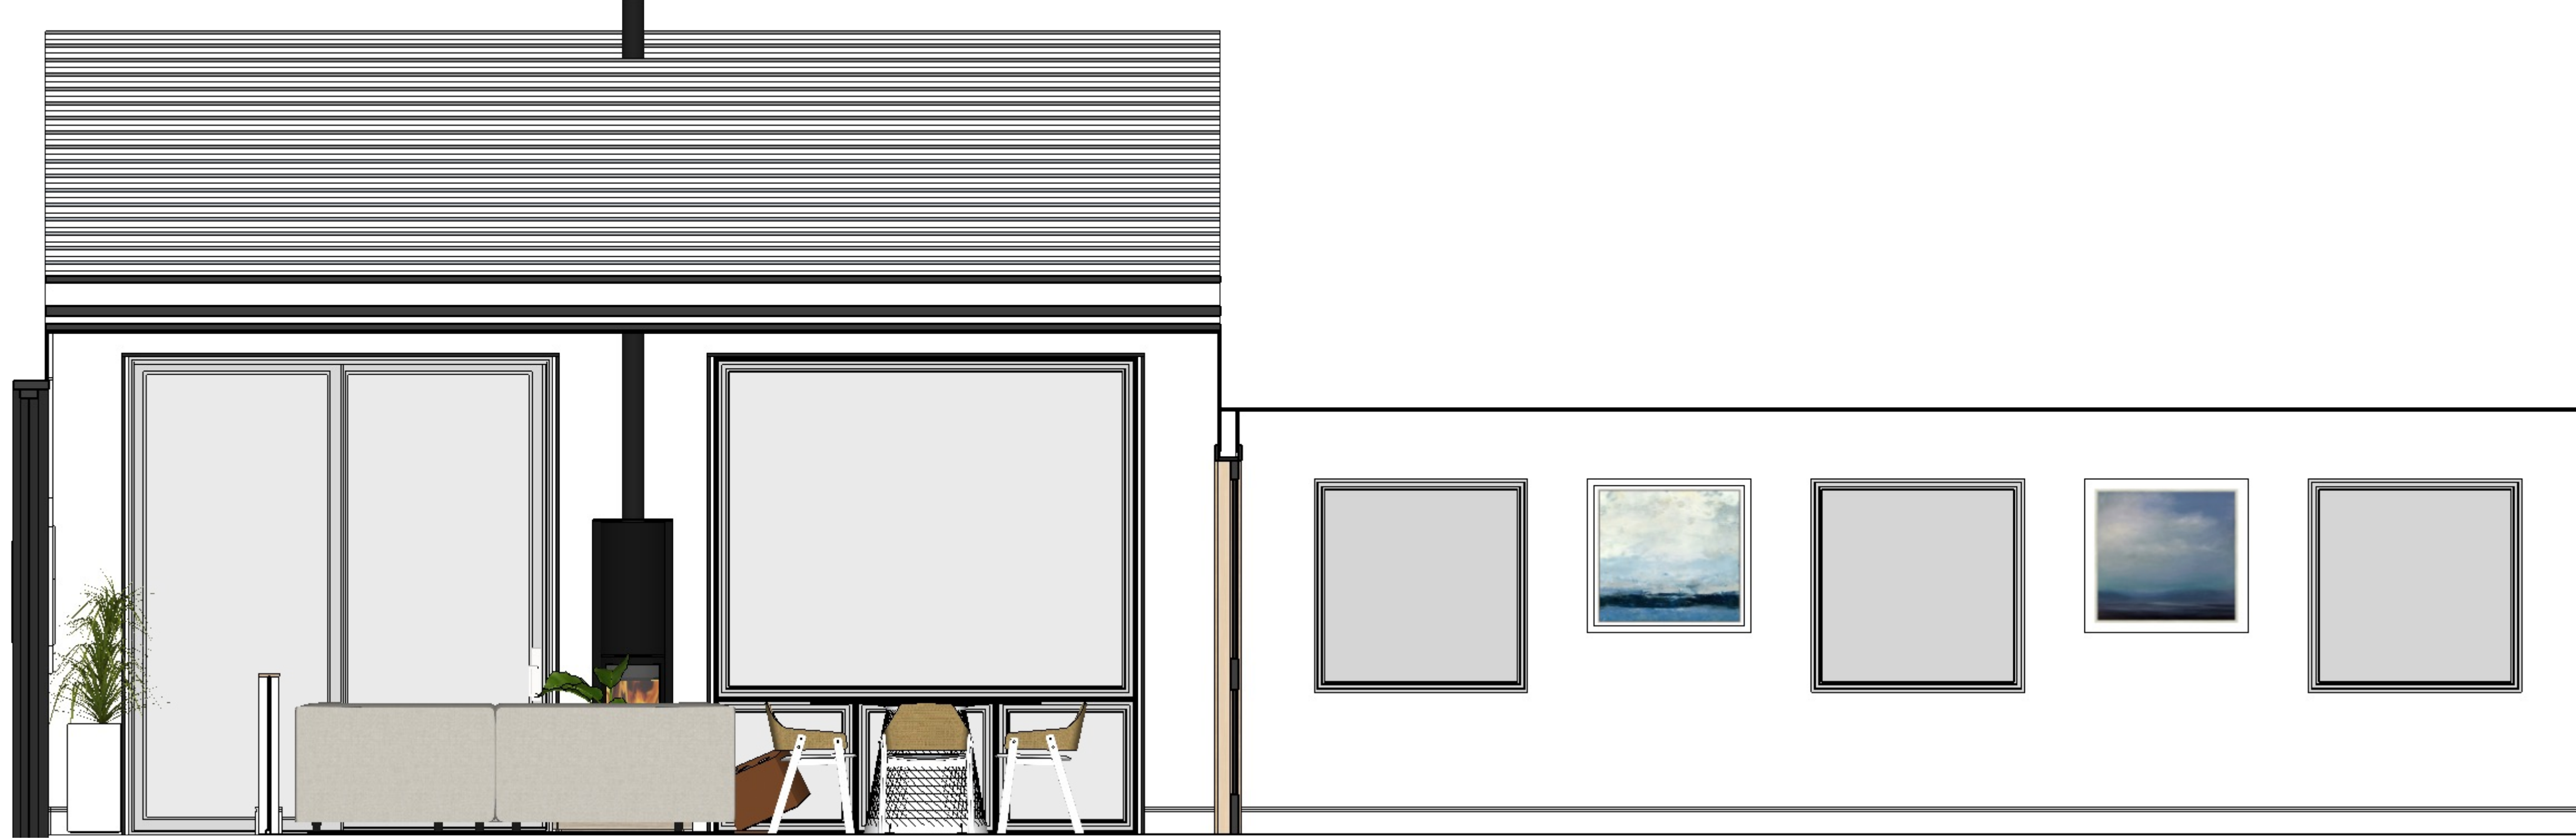


1 West Elevation  
Scale: 1/8" = 1'-0"

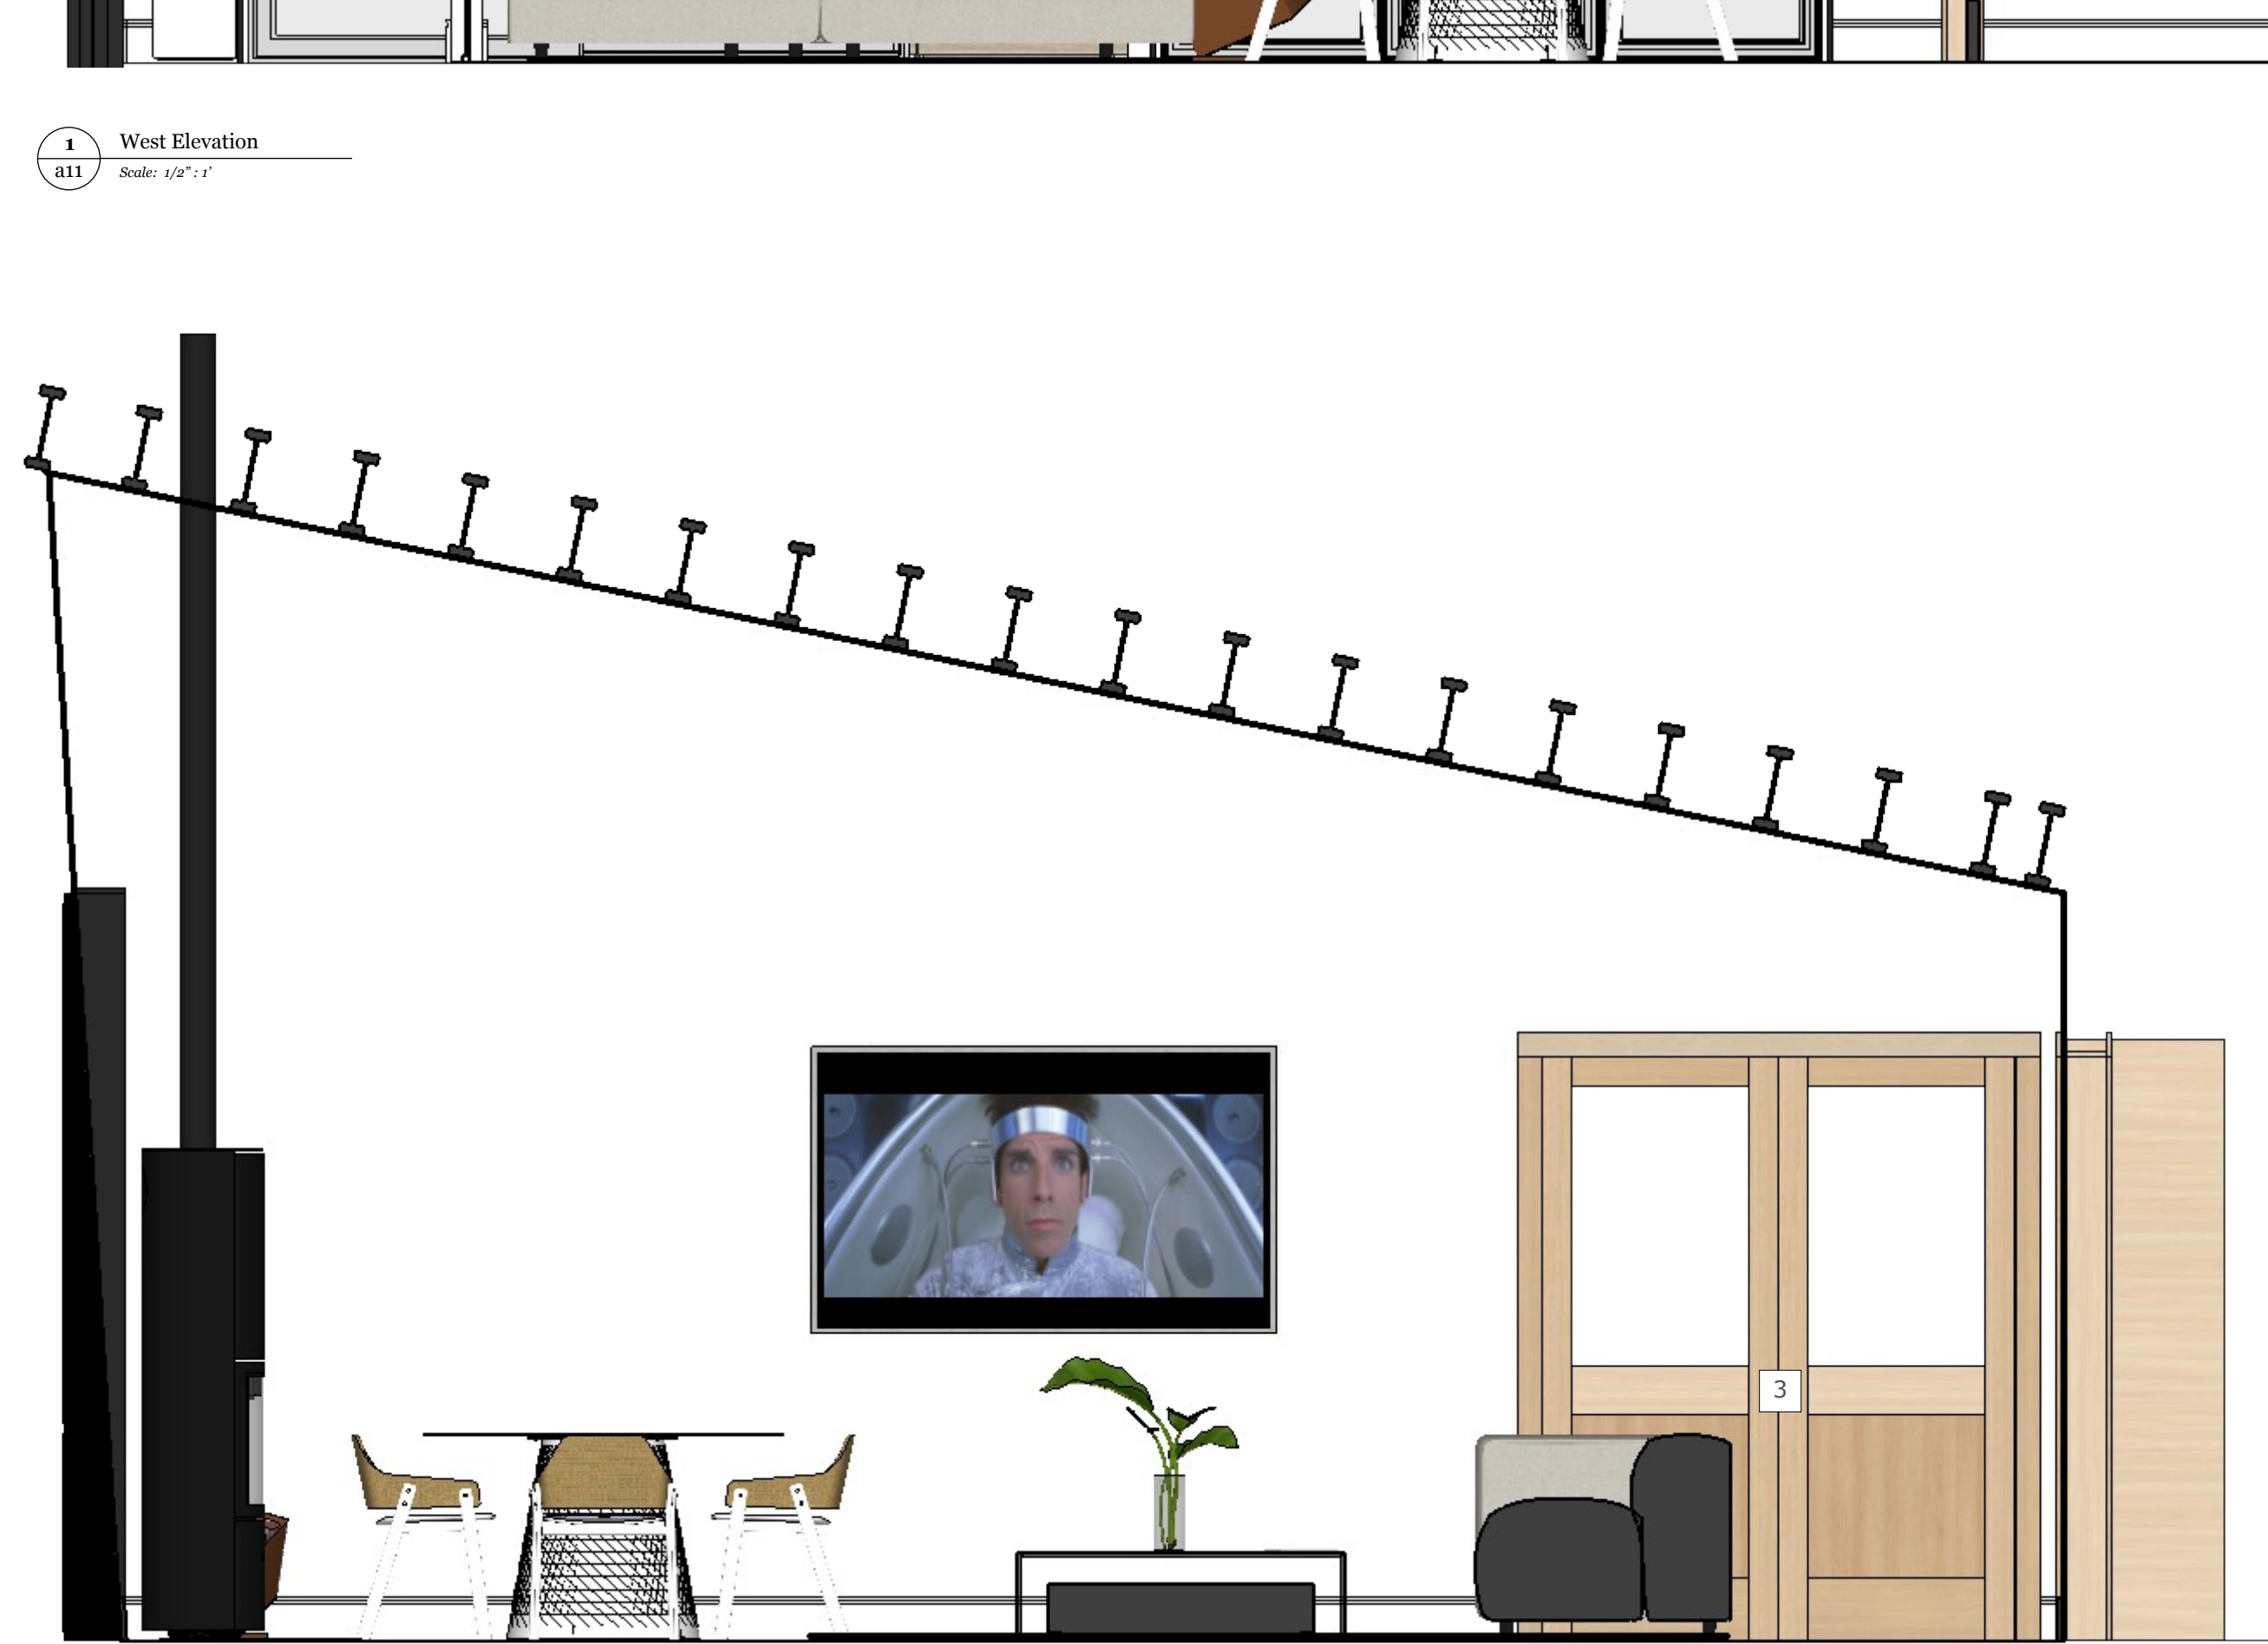

2 North Elevation  
Scale: 1/8" = 1'-0"



3 South Elevation  
Scale: 1/8" = 1'-0"

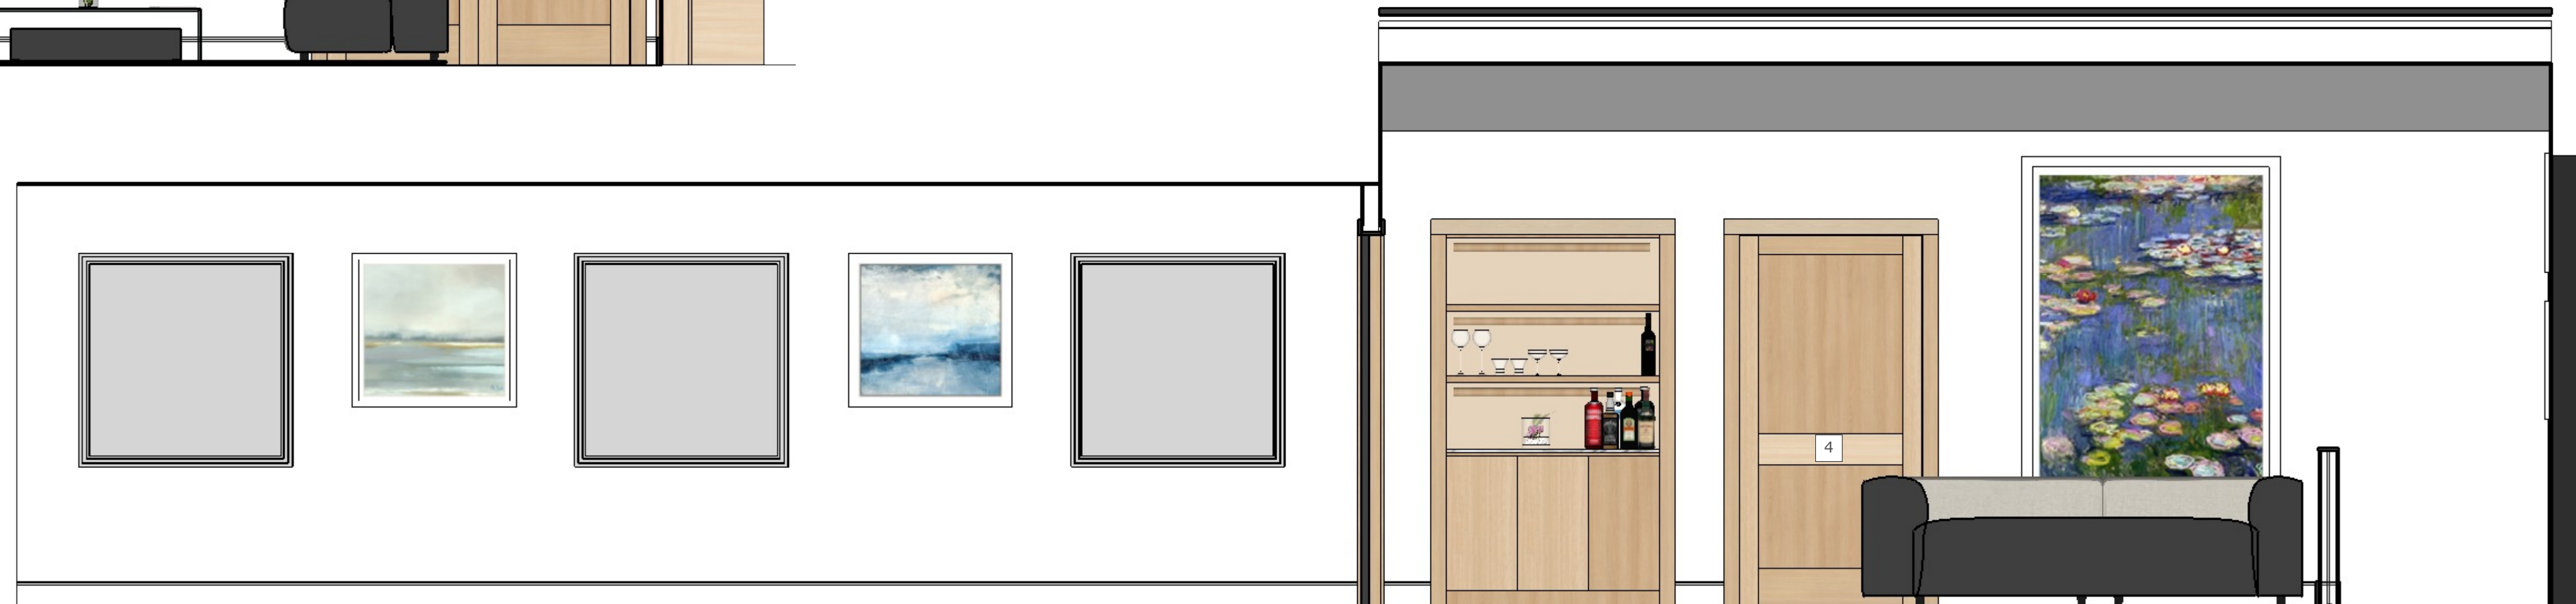

4 East Elevation  
Scale: 1/8" = 1'-0"