




1 North Elevation
Scale: 1/2" = 1'

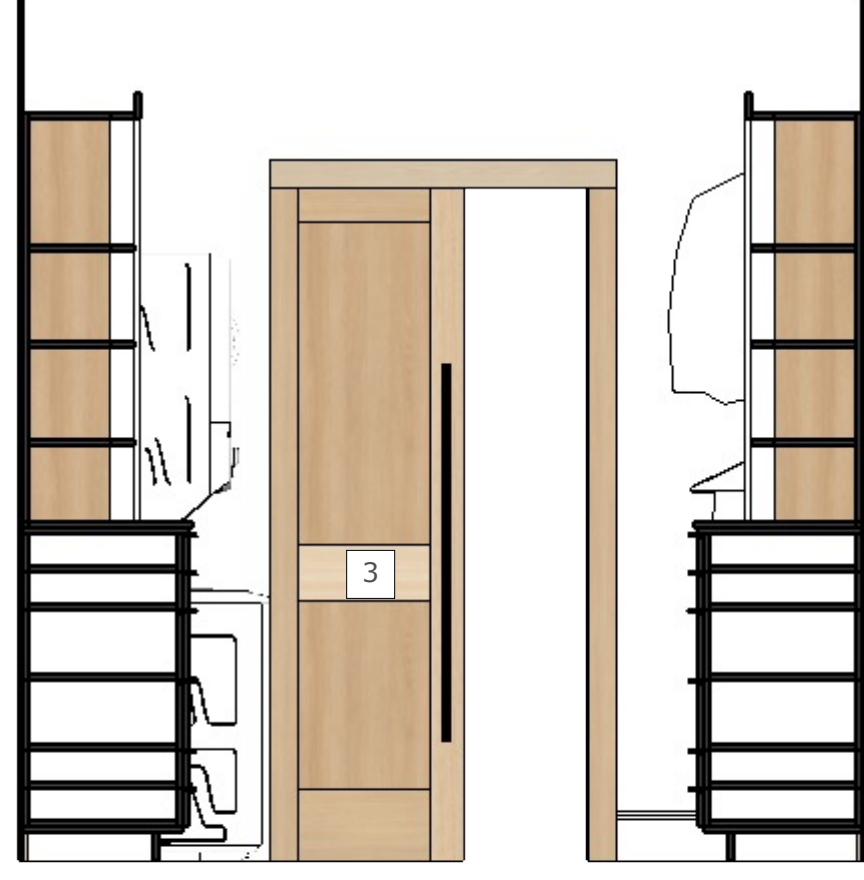


4 East Elevation
Scale: 1/2" = 1'

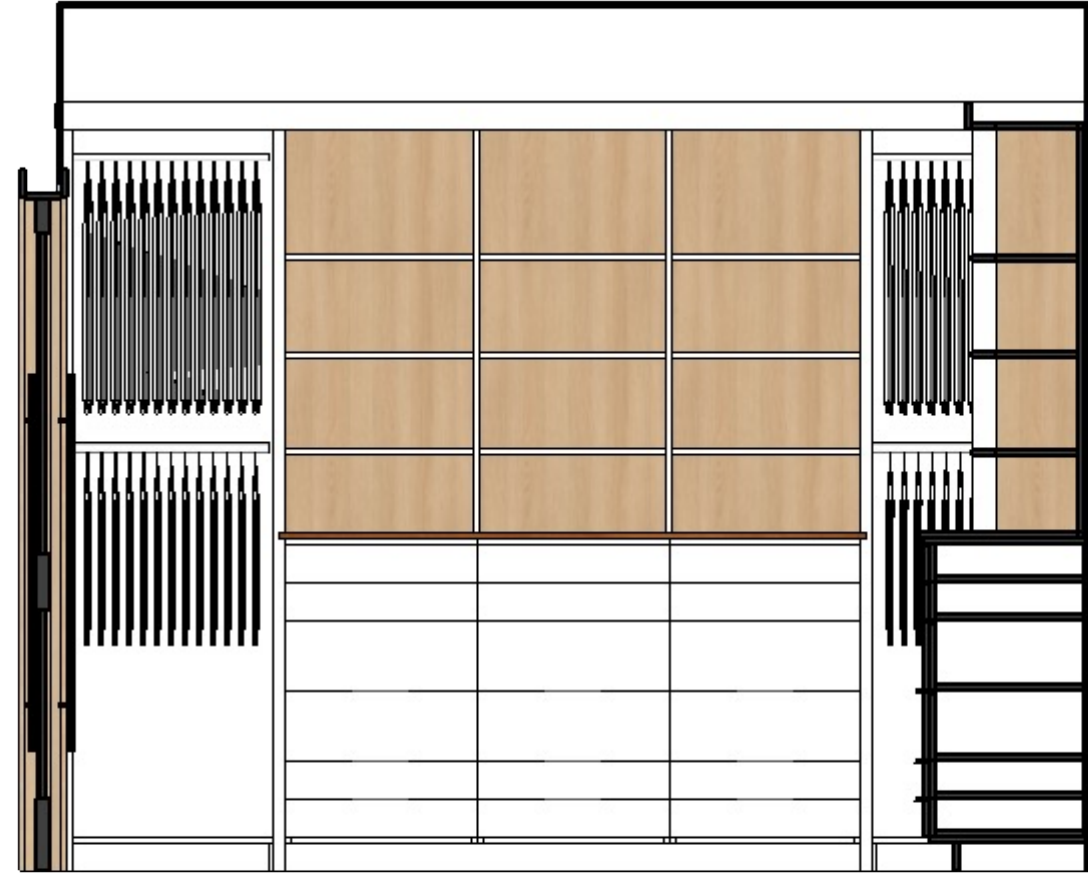

3 Floor Plan
Scale: 1/2" = 1'

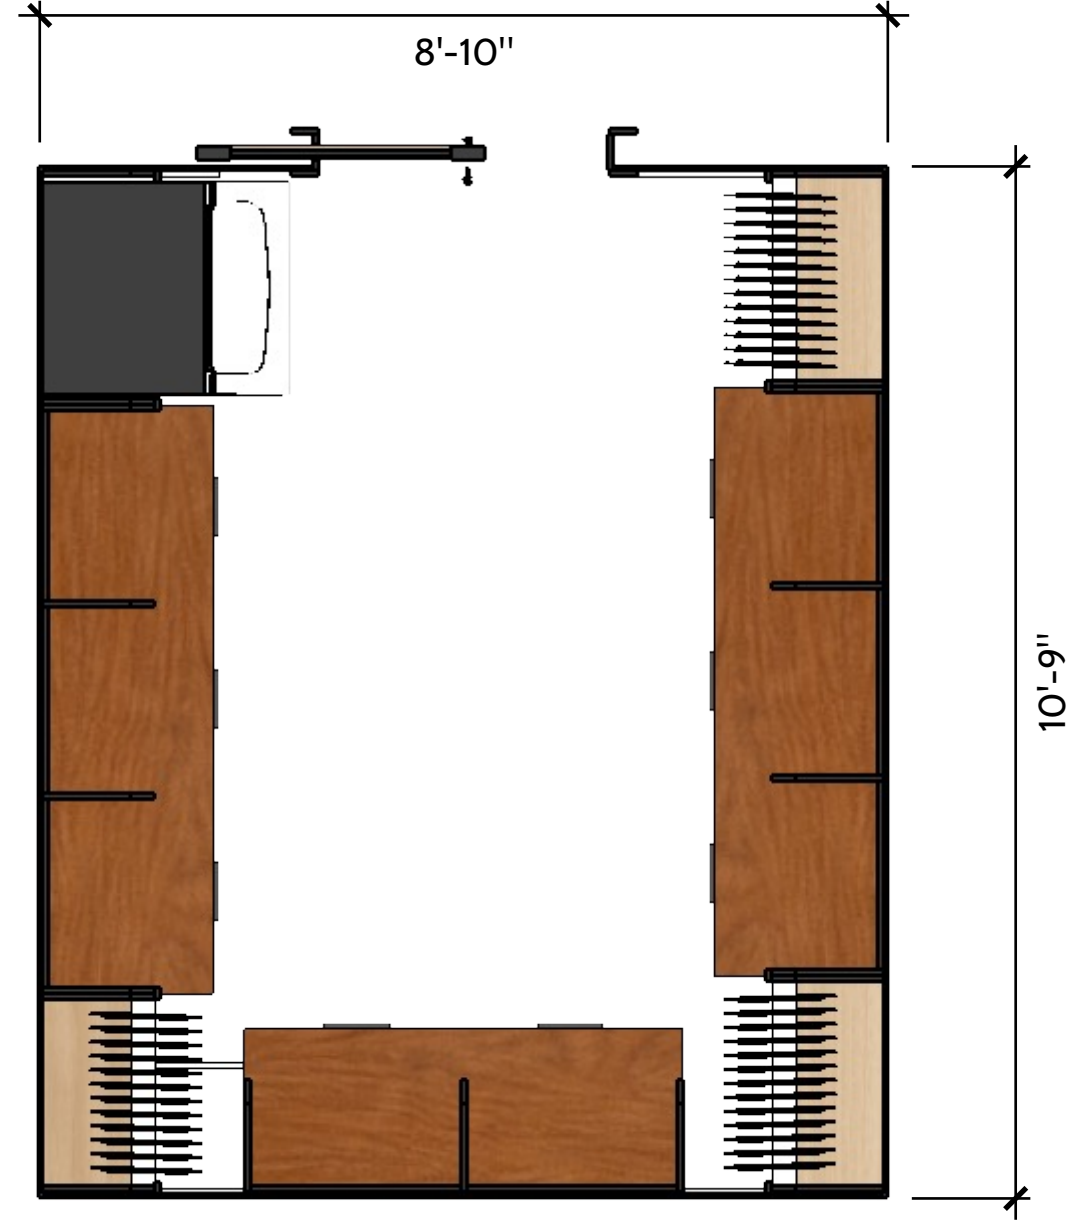

2 West Elevation
Scale: 1/2" = 1'

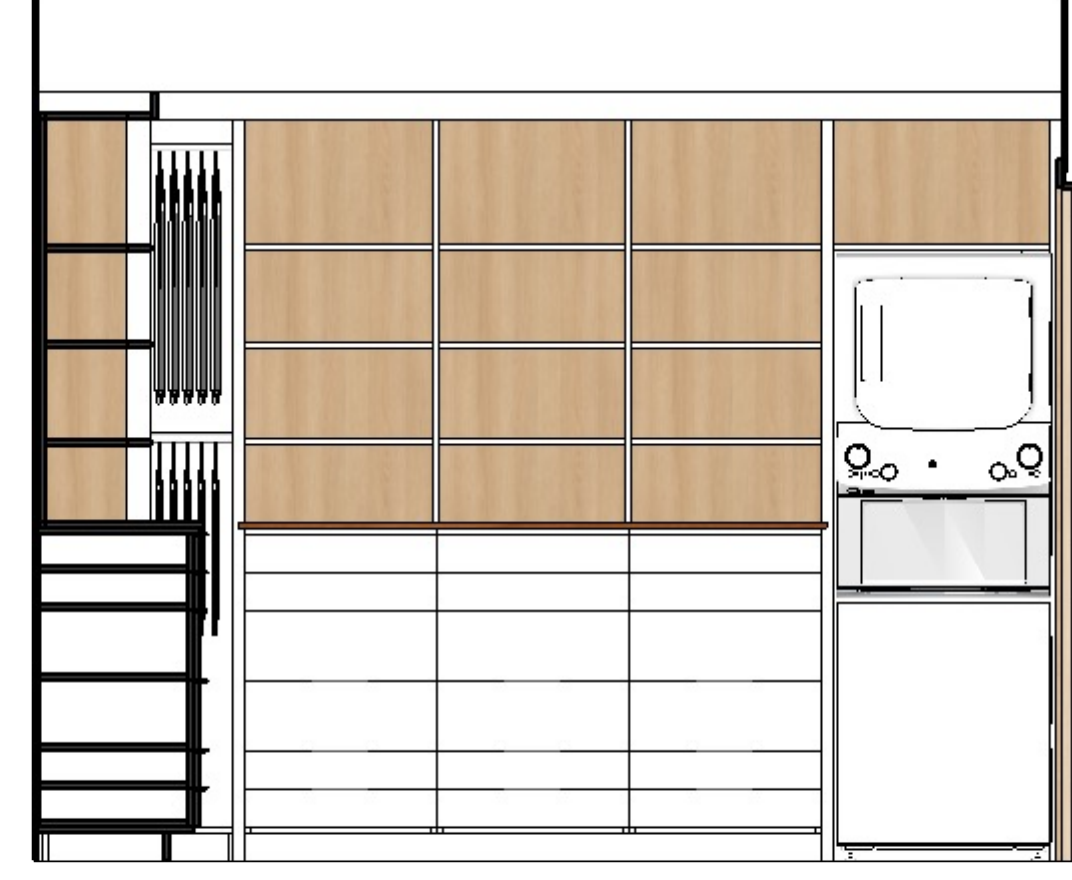

5 South Elevation
Scale: 1/2" = 1'



DRAWN BY
TLH

DESCRIPTION
Master Closet

PROJECT NO.
[ENTER]

CLIENT
Client Name
Client Address

ISSUE
05.27.2021

RE-ISSUE

PROJECT
LONG EDDY

PROJECT ADDRESS
255 DELAWARE RD
LONG EDDY, NY 12760

ENV
116 EAST 27TH STREET, 2ND FLOOR
NEW YORK, NY 10016

TEL 212 | 679 | 8100
ENV-team.com

