




1 North Elevation
Scale: 1/2" = 1'

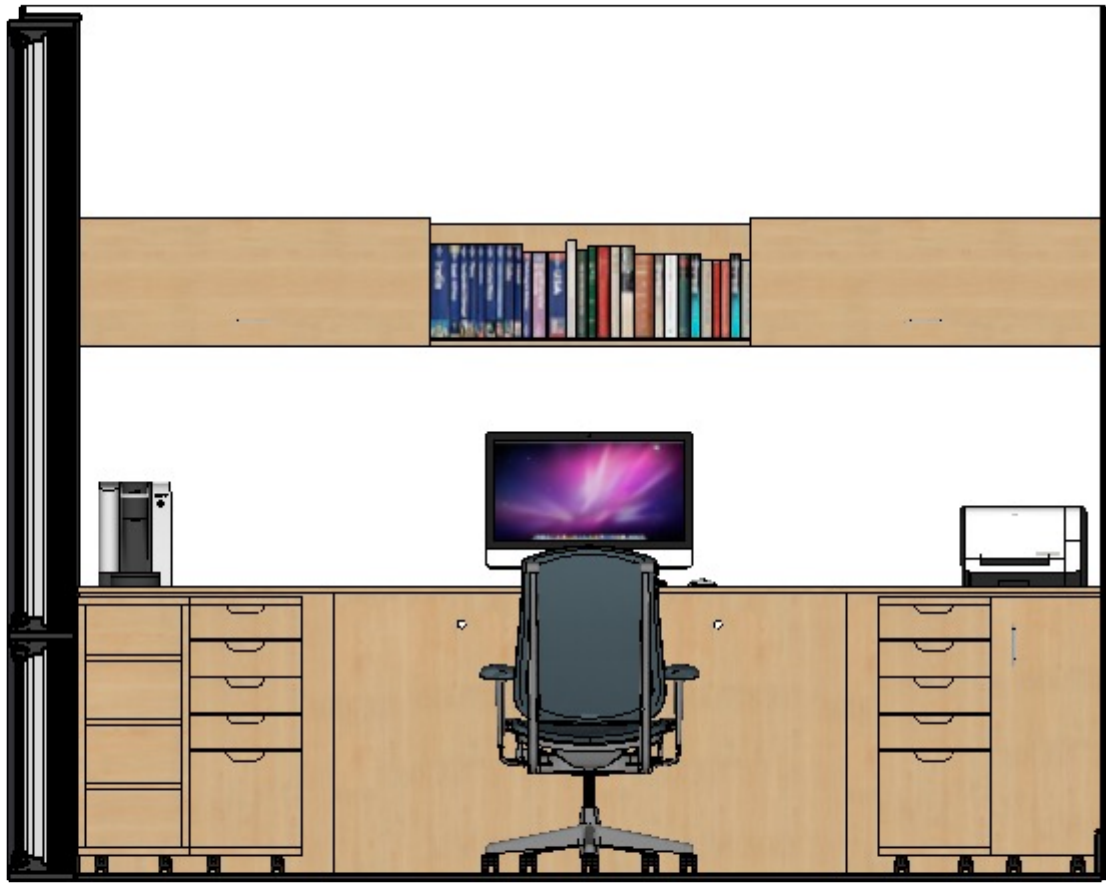


4 East Elevation
Scale: 1/2" = 1'

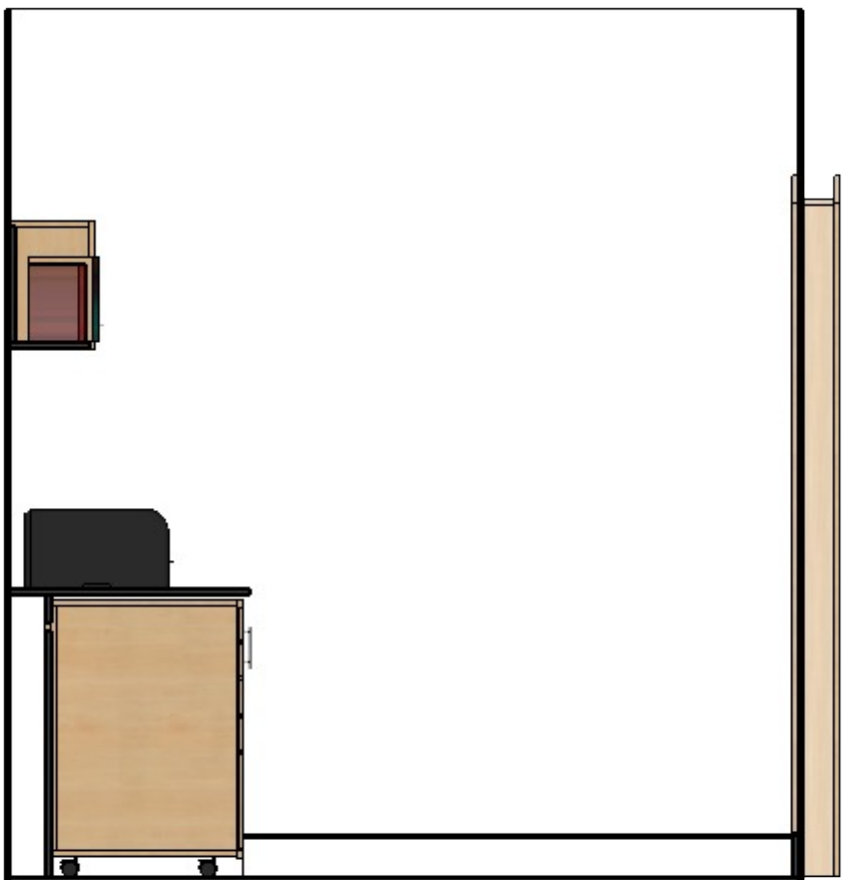

3 Floor Plan
Scale: 1/2" = 1'

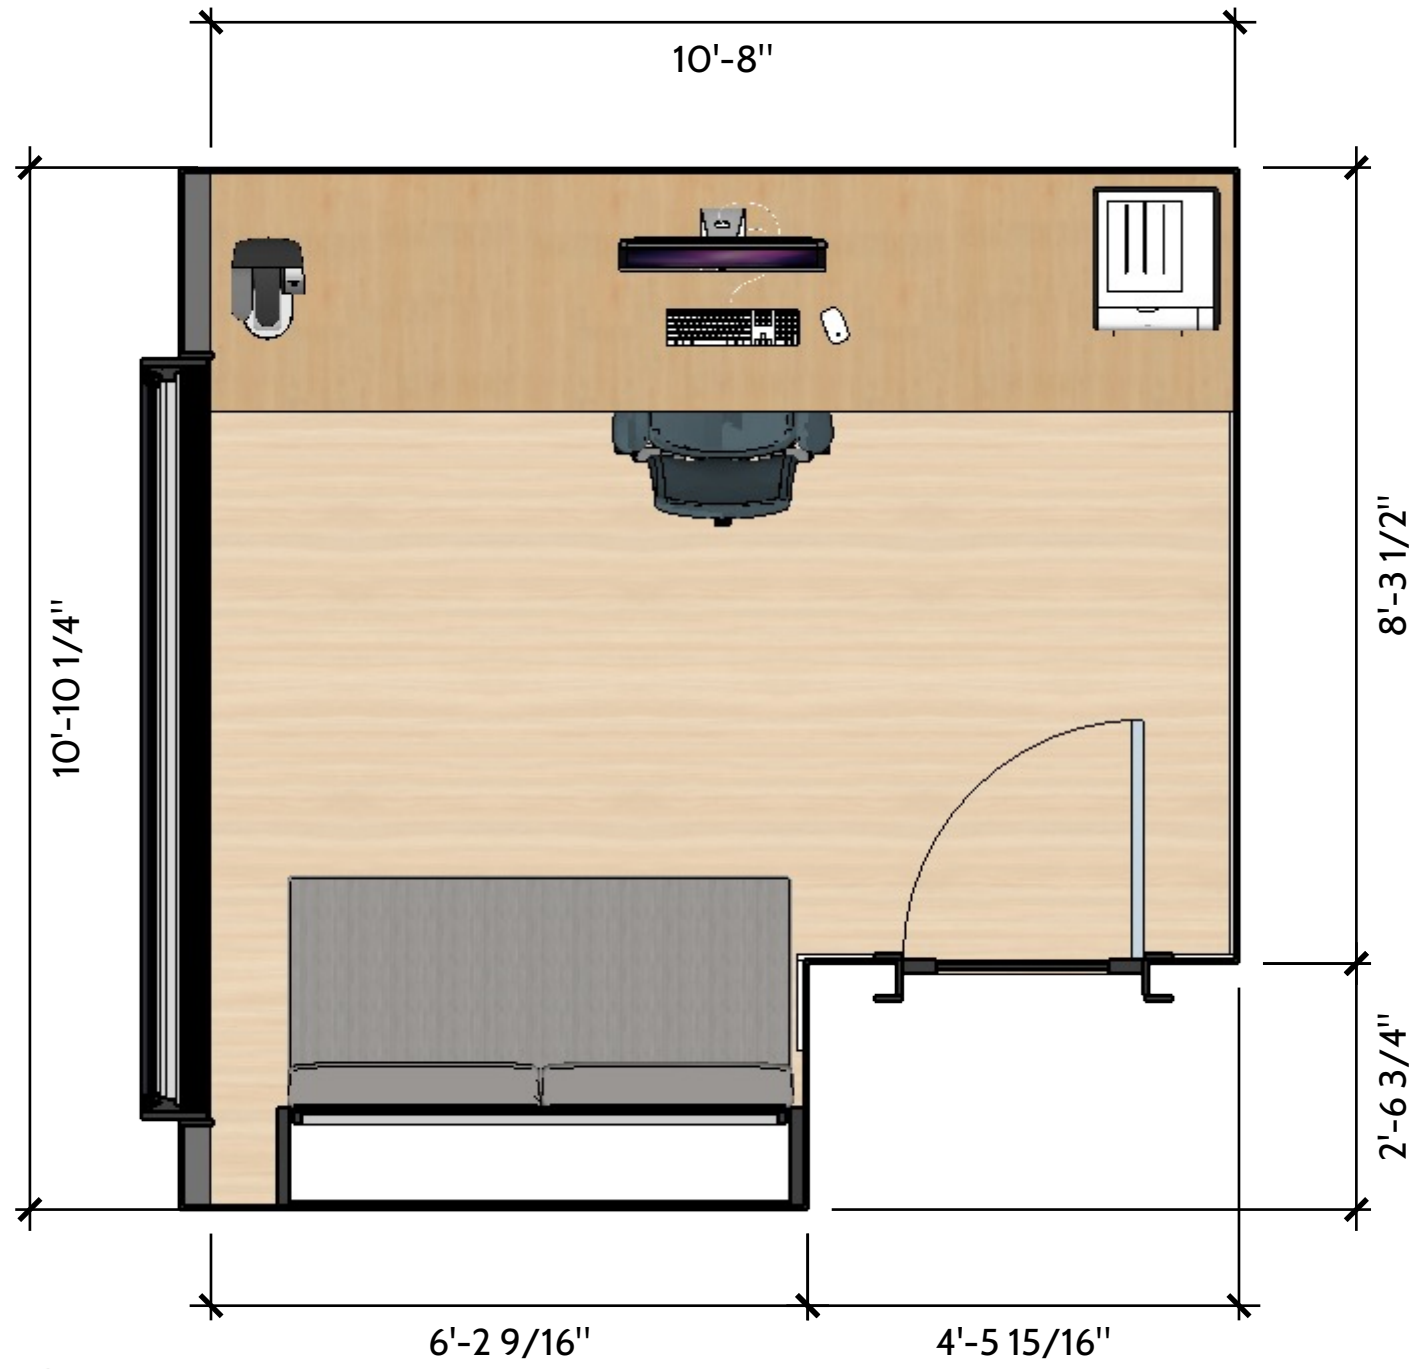

2 West Elevation
Scale: 1/2" = 1'

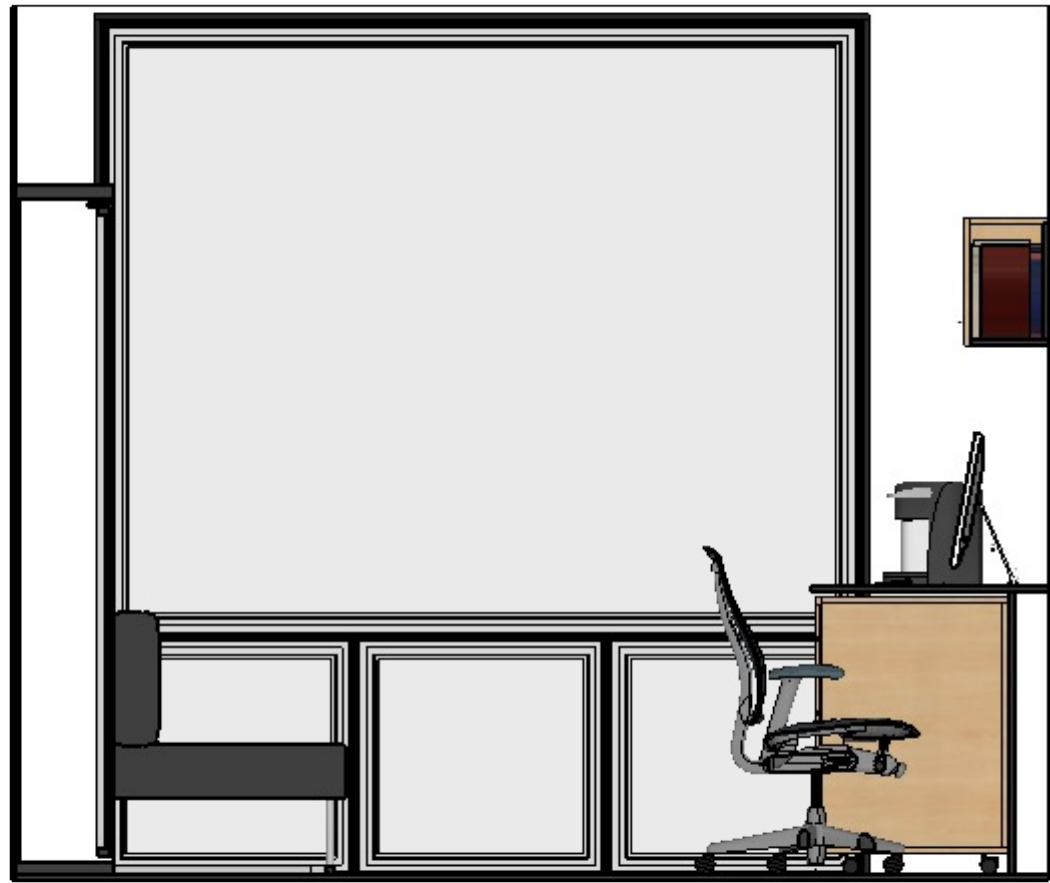

5 South Elevation
Scale: 1/2" = 1'

