



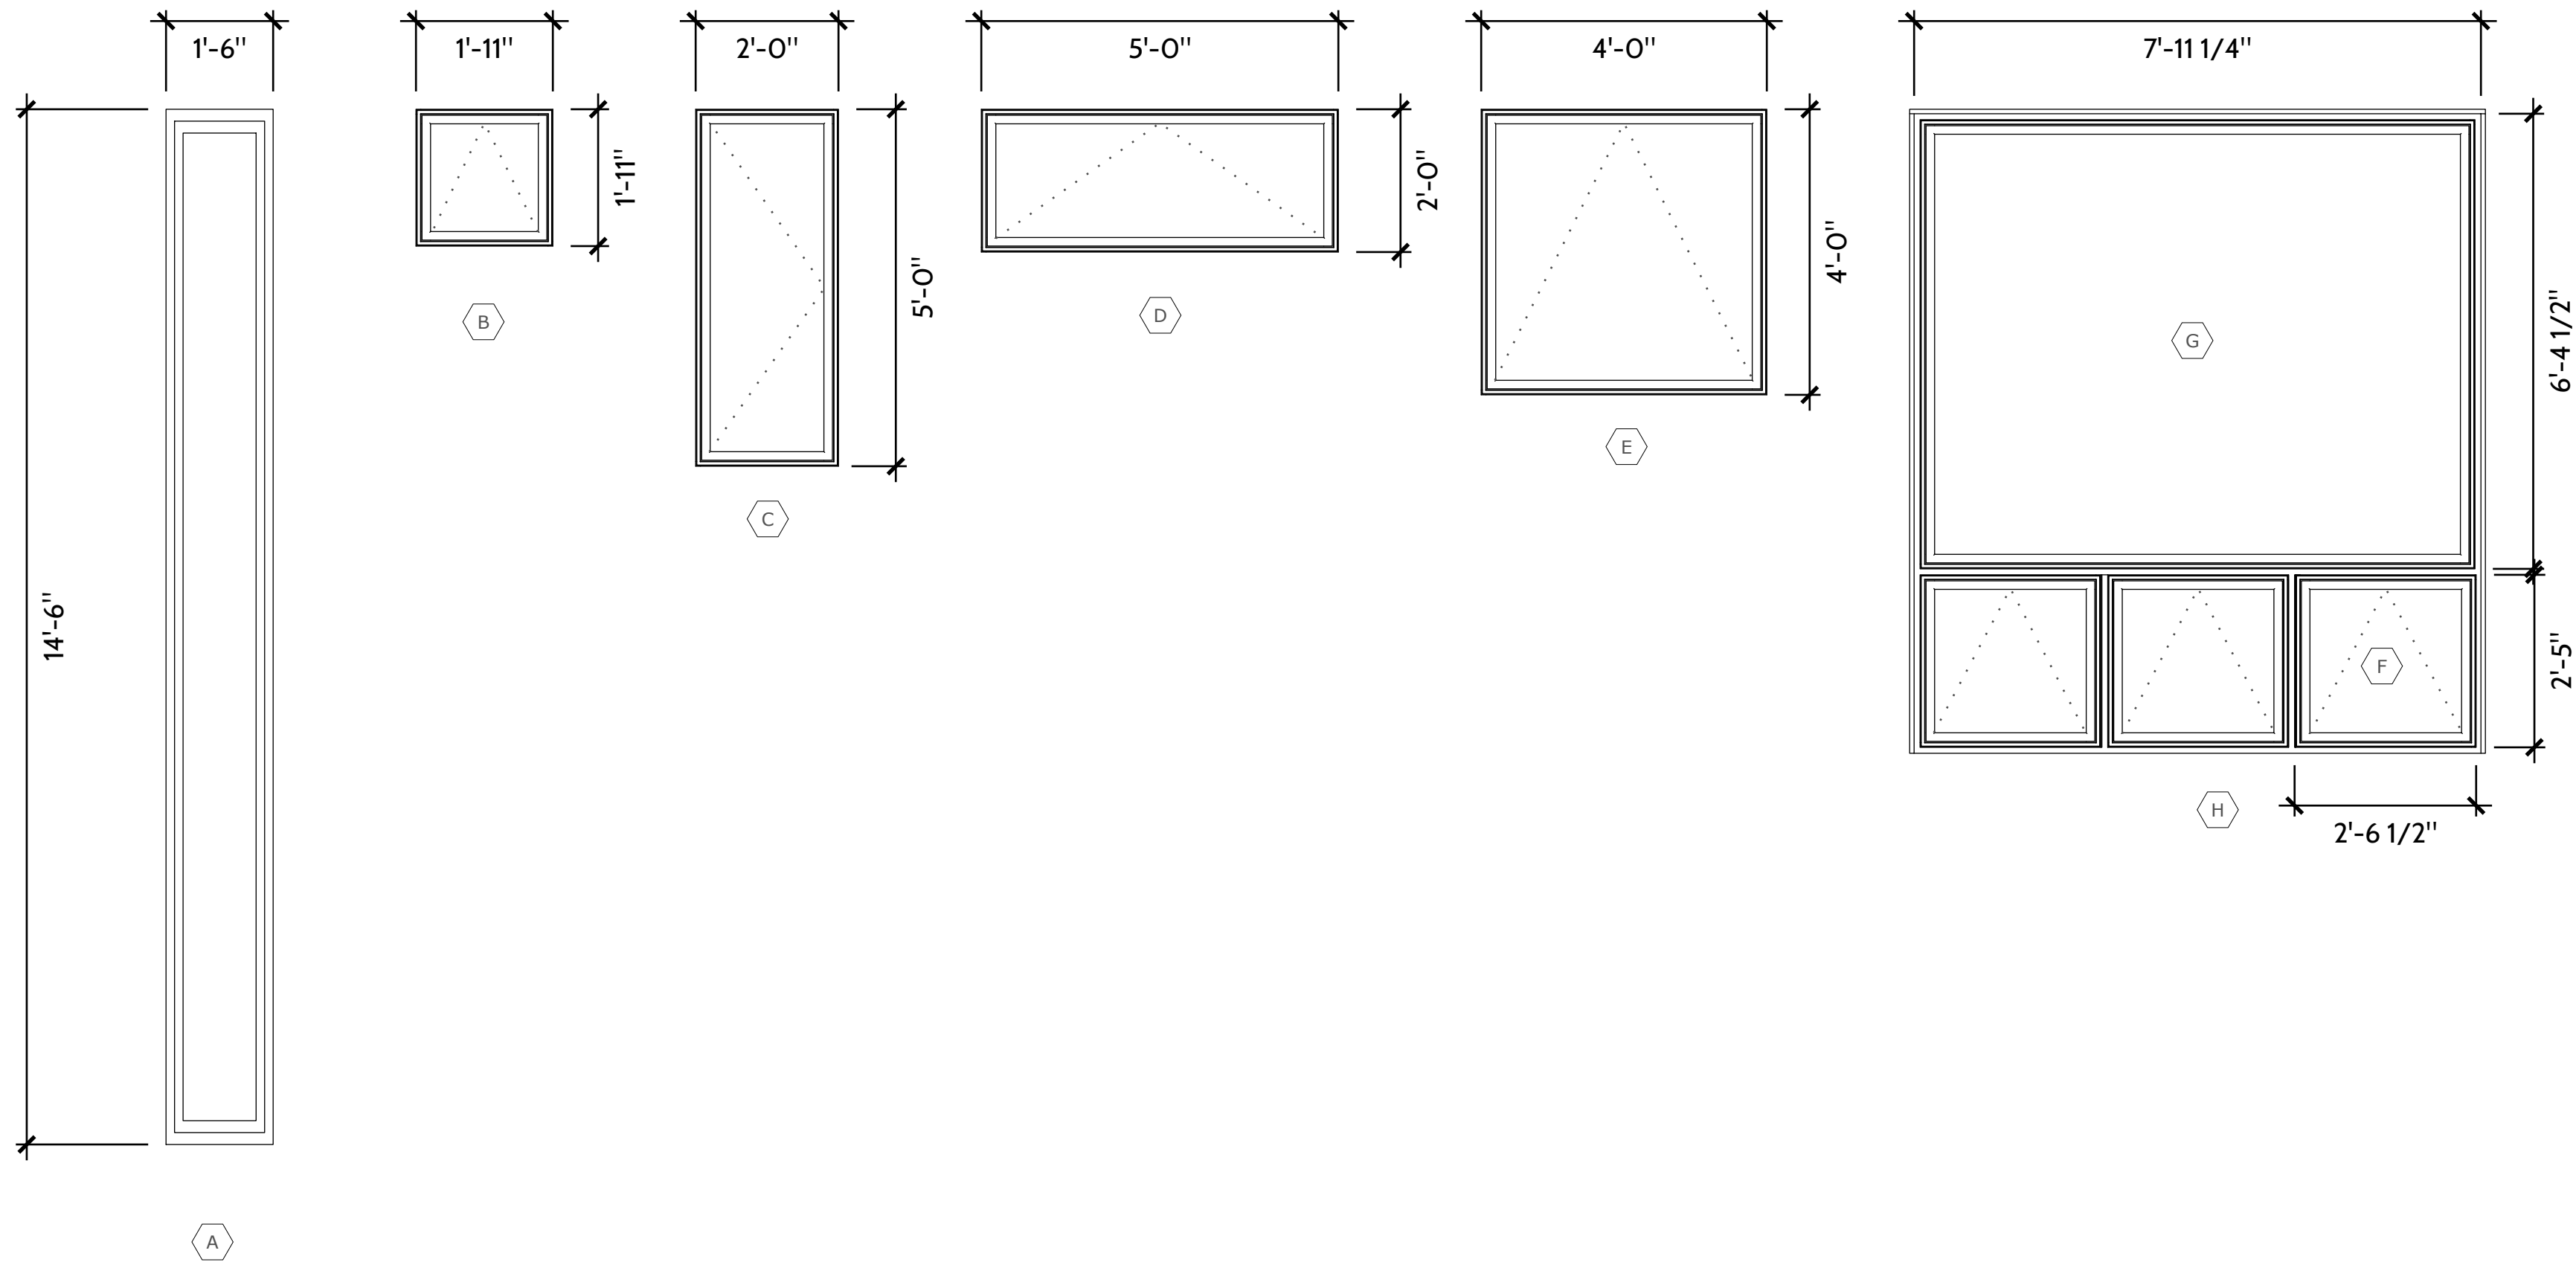


Window Schedule							
Call Out	Description	Frame	Rough Opening	Manufacturer	Type	Hardware	Quantity
A	Window	16146		Pella	Fixed	TBD	1
B	Window	111111		Pella	Awing	TBD	3
C	Window	2050		Pella	Casement	TBD	2
D	Window	5020		Pella	Awing	TBD	2
E	Window	4040		Pella	Awing	TBD	6
F	Window	8064		Pella	Fixed	TBD	5
G	Window	2626		Pella	Awing	TBD	15
H	Combination			Pella	Mulled	TBD	5

1 Windows
Scale: 1/8" = 1'

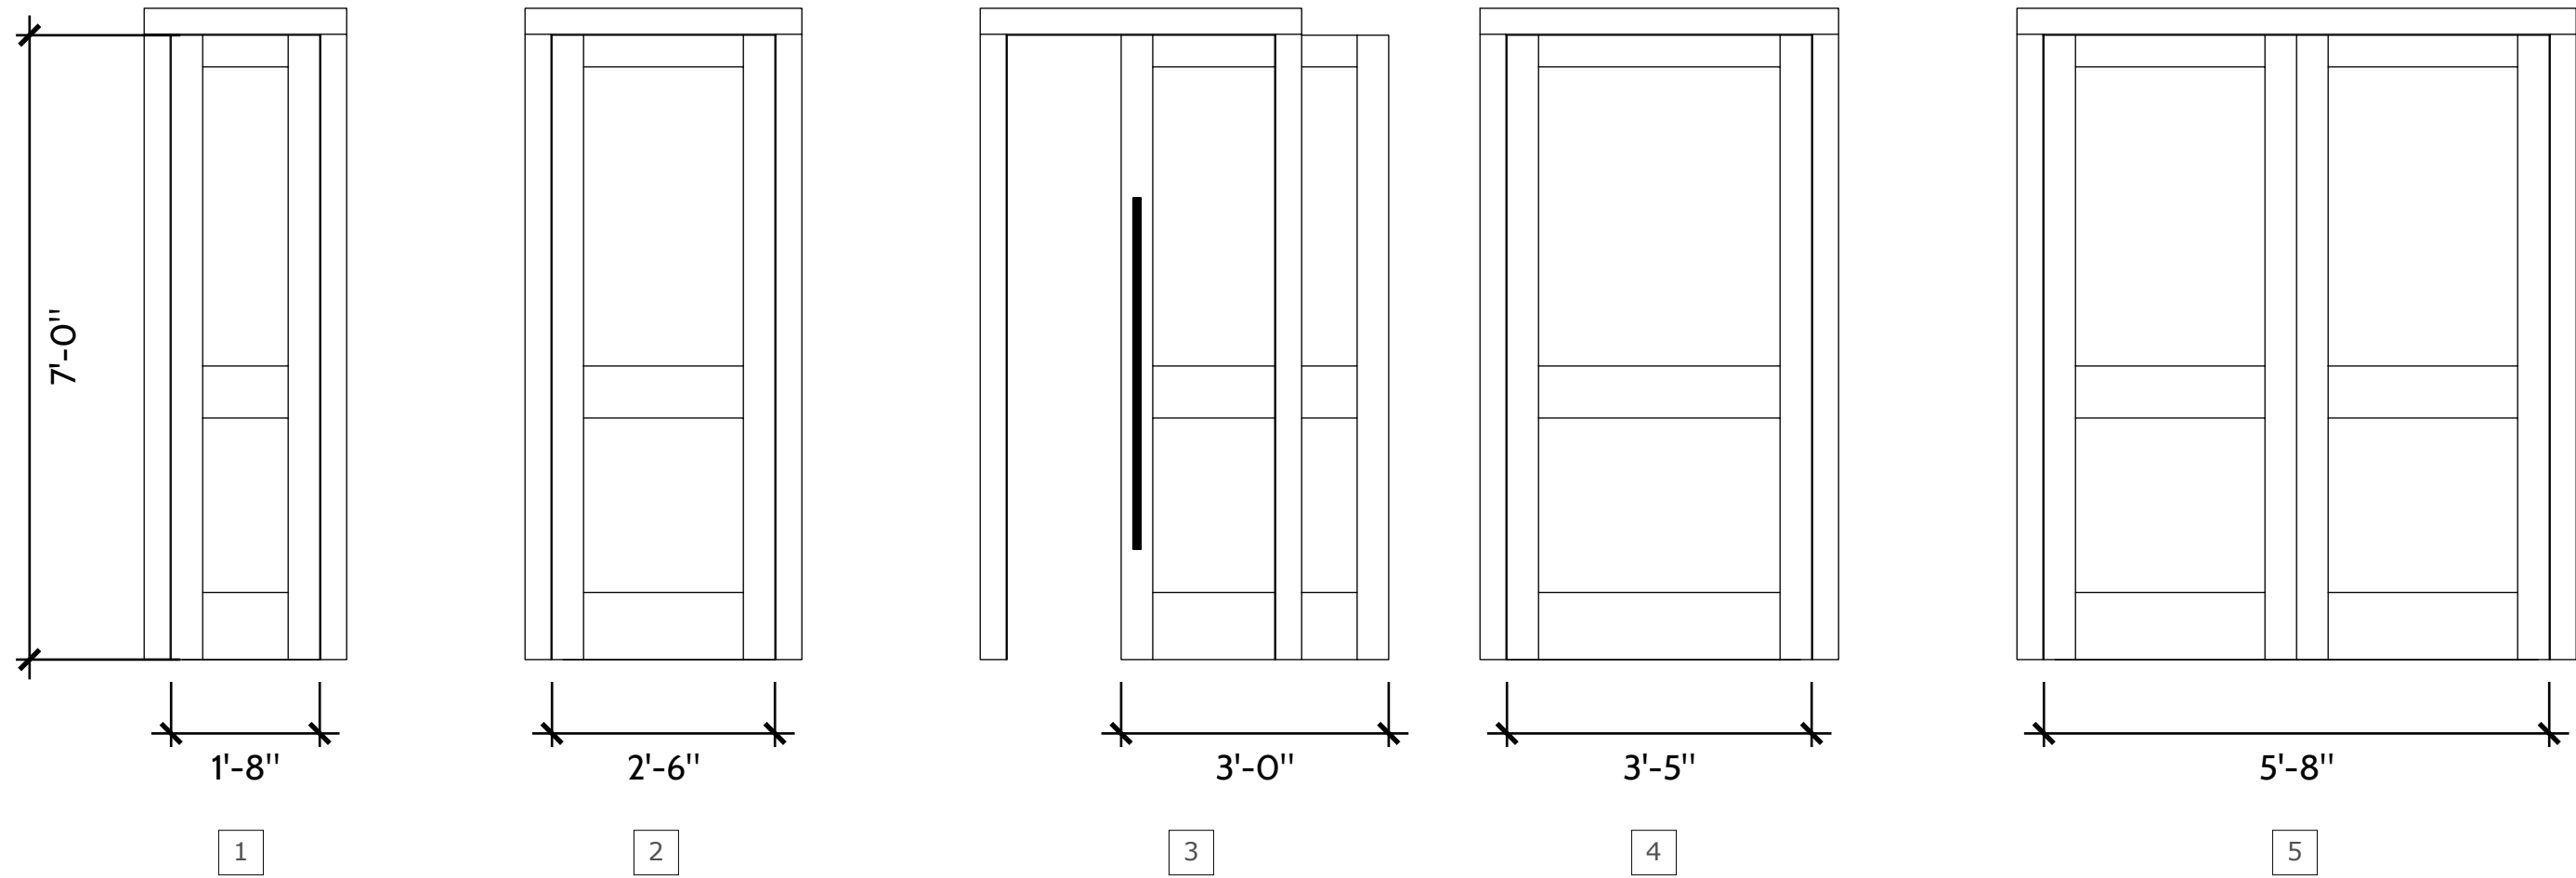

2 Interior Doors
Scale: 1/8" = 1'

Door Schedule							
Call Out	Description	Frame	Rough Opening	Manufacturer	Type	Hardware	Quantity
1	Interior Door	1870	11072	TBD	Swing	TBD	1
2	Interior Door	2670	2872	TBD	Swing	TBD	6
3	Interior Door	3070	3272	TBD	Sliding	TBD	2
4	Interior Door	3570	3772	TBD	Swing	TBD	1
5	Interior Door	5870	51072	TBD	Frenchwith Glass	TBD	1
6	Exterior Door	3070	3272	Pella	In Swing	TBD	1
7	Exterior Door	8090	8292	Pella	Sliding	TBD	2

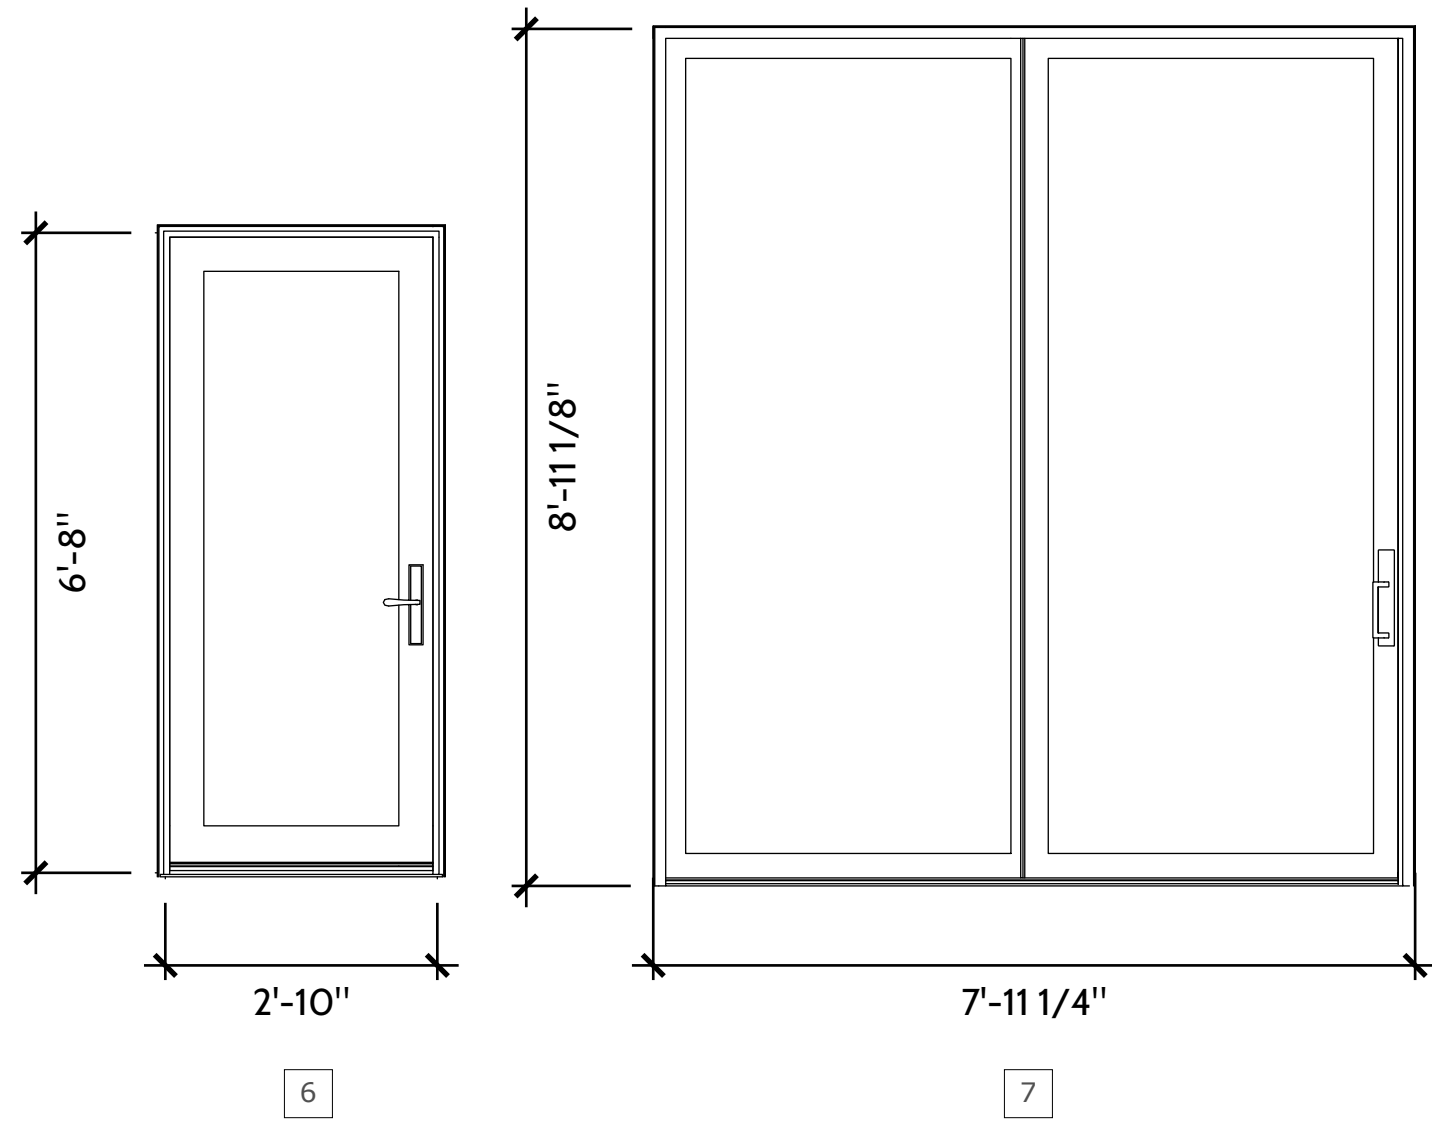

3 Exterior Doors
Scale: 1/8" = 1'