


LONG EDDY

255 DELAWARE RD
LONG EDDY, NY 12760

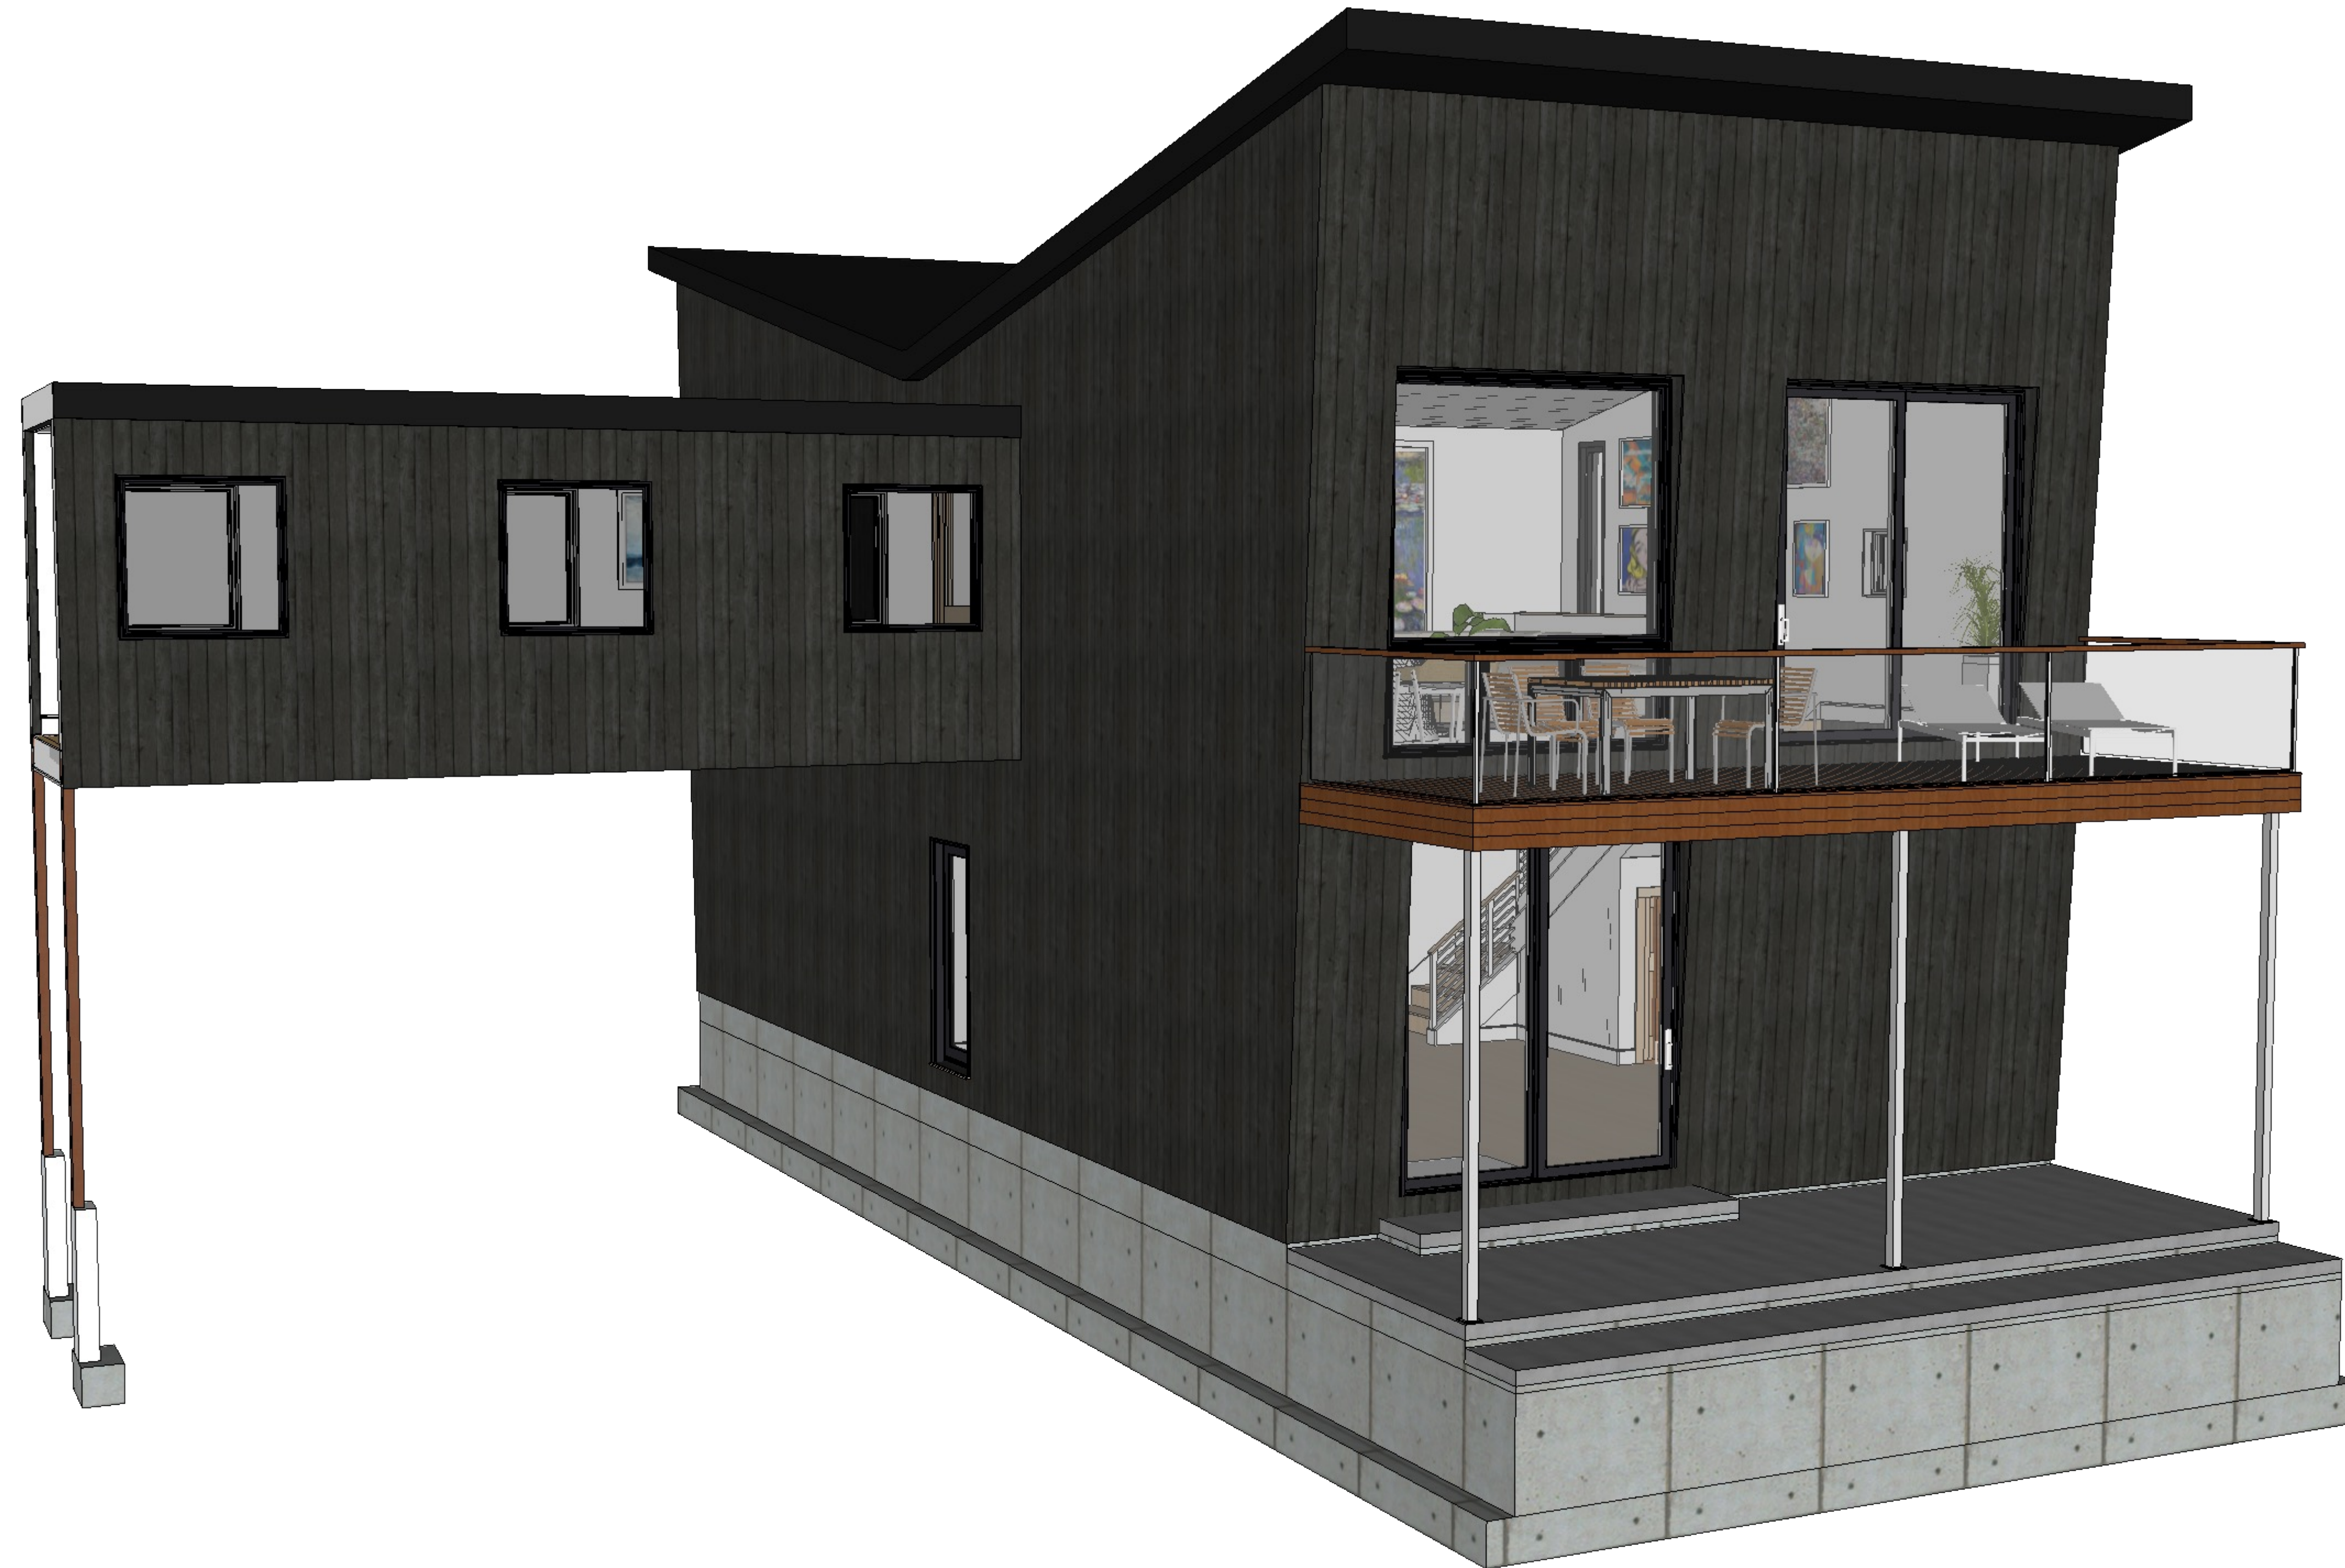


**PRELIMINARY
NOT FOR CONSTRUCTION**


NOT APPROVED: _____
 APPROVED FOR CONCEPT: _____
 APPROVED FOR PRODUCTION: _____
 APPROVED WITH NOTED CHANGES: _____


THE REQUEST FOR APPROVAL OF THESE DRAWINGS HAS BEEN NOTED ABOVE WITH ALL APPROPRIATE LINES CHECKED. I UNDERSTAND THAT THIS STRUCTURE IS TO BE ASSEMBLED IN ACCORDANCE WITH THE DETAILS PROVIDED IN THE PREMIER BUILDING SYSTEM "CONSTRUCTION MANUAL". I HAVE HAD ALL APPROPRIATE ADVISORS INCLUDING; GENERAL CONTRACTORS, SAID ARCHITECTS, OR ANOTHER THIRD PARTY, REVIEW THESE DRAWINGS.
 SIGNATURE OF OWNER/CONTRACTOR: _____
 DATE: _____

DEFINITIONS

OWNER/CONTRACTOR: Client Name
 DISTRIBUTOR: ENV

 SECTION VIEW INDICATOR

 Detail Title _____ DETAIL INDICATOR
Scale

 _____ ELEVATION INDICATOR
Height
Beam Height

PANEL THICKNESS				
TYPE	PANEL THICKNESS	CORE THICKNESS	OSB THICKNESS	R-VALUE
Roof	10 1/4"	9 3/8"	7/16"	40
Wall	6 1/2"	5 5/8"	7/16"	24



ENV
 116 EAST 27TH STREET, 2ND FLOOR
 NEW YORK, NY 10016
 TEL 212 | 679 | 8100
 ENV-team.com



PROJECT
 LONG EDDY
PROJECT ADDRESS
 255 DELAWARE RD
 LONG EDDY, NY 12760

ISSUE
 05.27.2021
RE-ISSUE

PROJECT NO.
 [ENTER]
CLIENT
 Client Name
 Client Address

DRAWN BY
 TLH
DESCRIPTION
 Cover Page



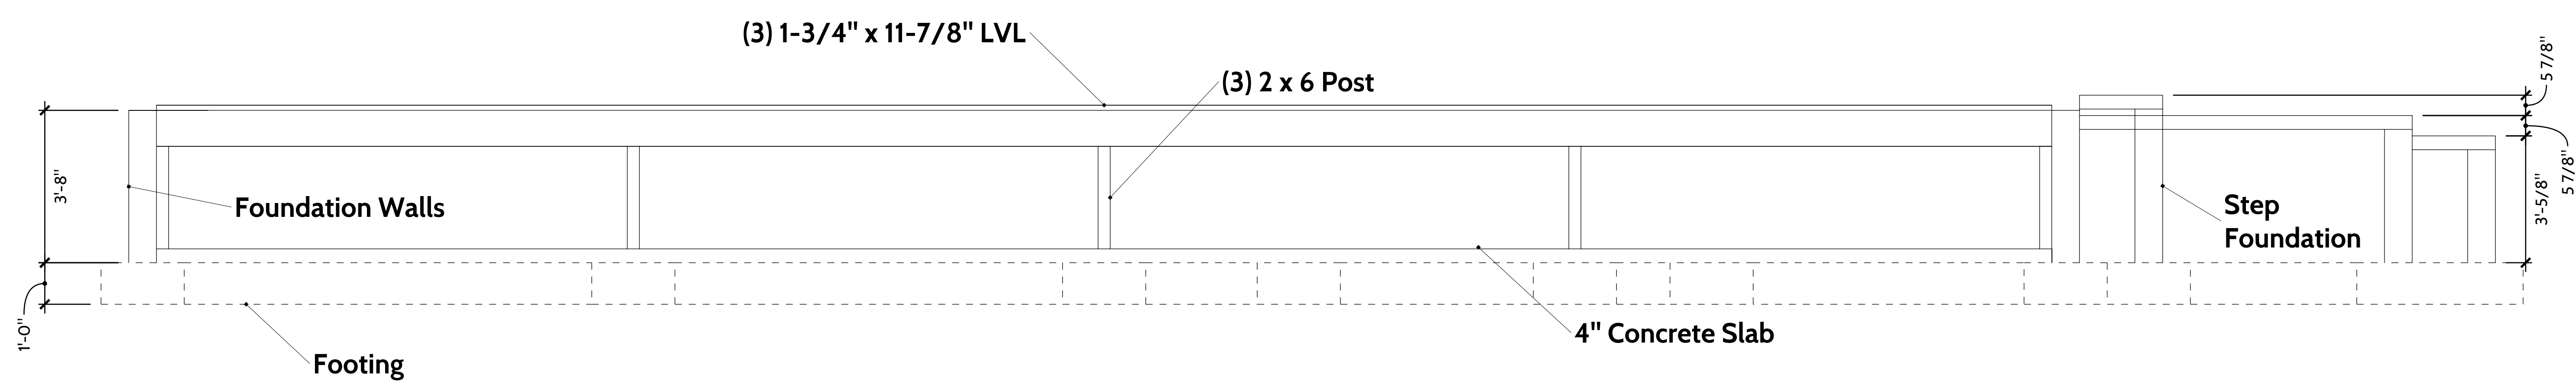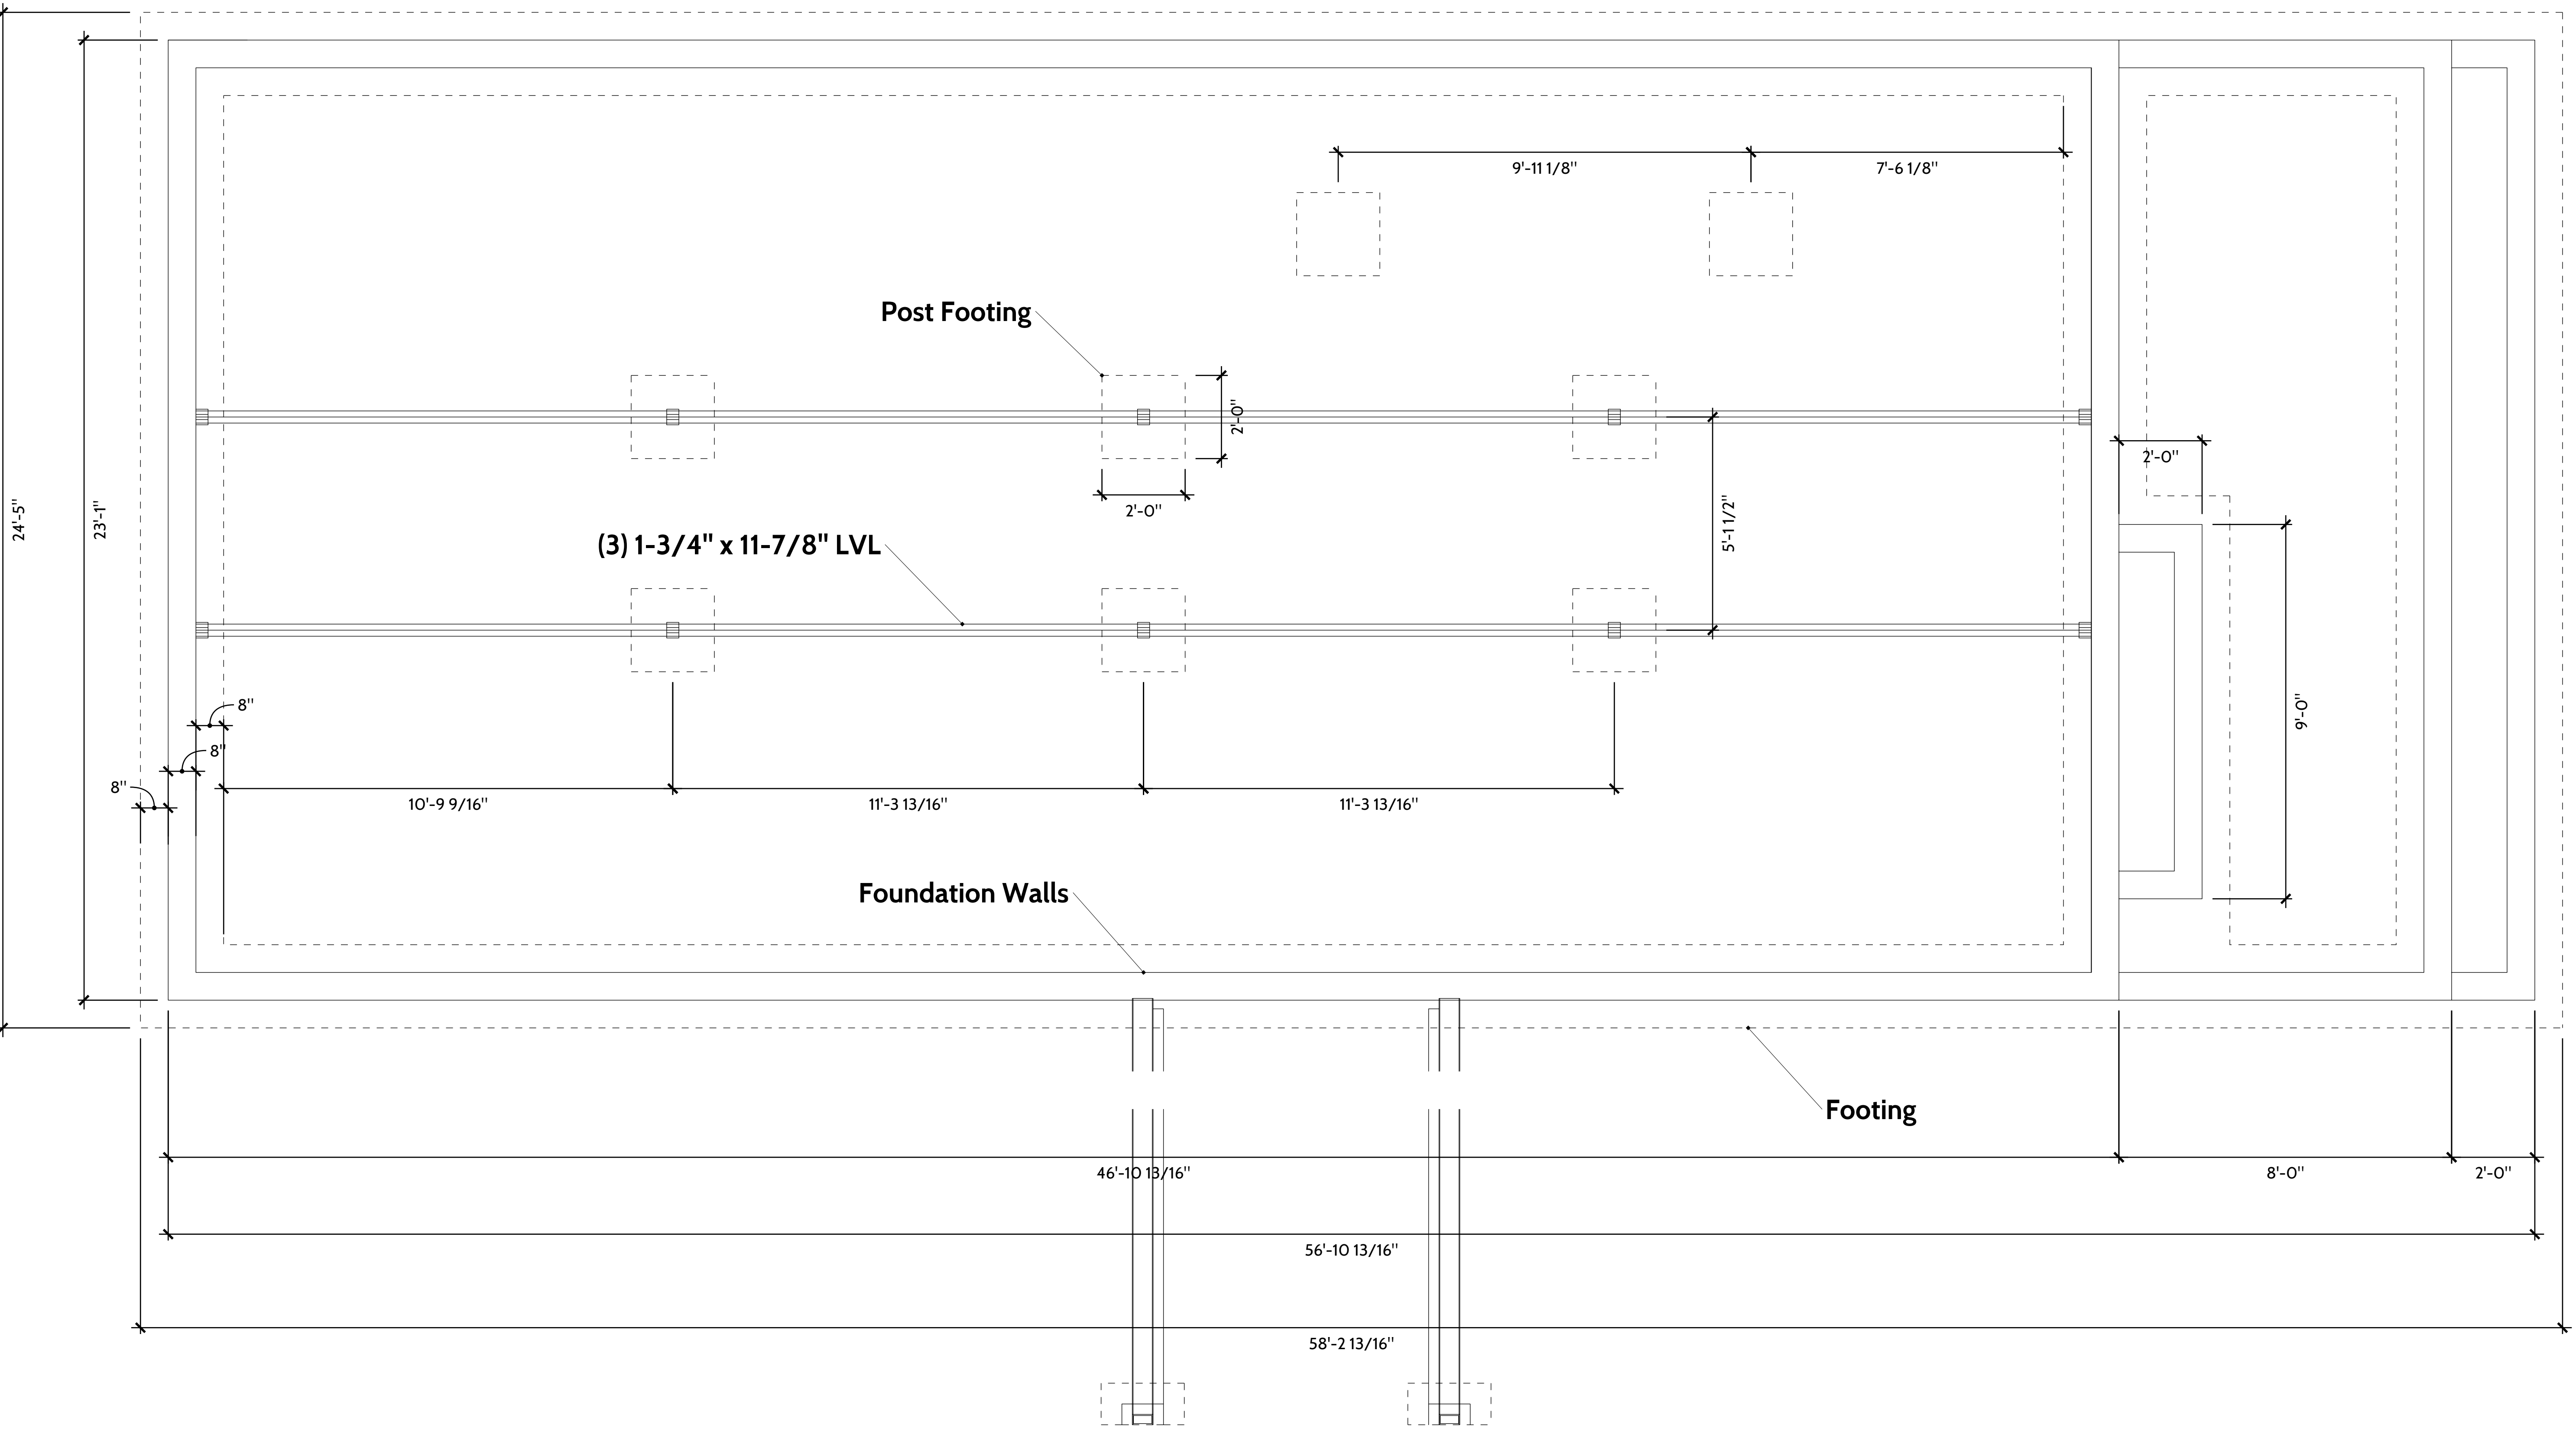

ENV
 116 EAST 27TH STREET, 2ND FLOOR
 NEW YORK, NY 10016
 TEL 212 | 679 | 8100
 ENV-team.com

PROJECT
 LONG EDDY
PROJECT ADDRESS
 255 DELAWARE RD
 LONG EDDY, NY 12760

ISSUE
 05.27.2021
RE-ISSUE

PROJECT NO.
 [ENTER]
CLIENT
 Client Name
 Client Address

DRAWN BY
 TLH
DESCRIPTION
 Foundation

01



1 North Elevation
Scale: 1/4" = 1'




2 West Elevation
Scale: 1/4" = 1'



3 East Elevation
Scale: 1/4" = 1'




4 South Elevation
Scale: 1/4" = 1'

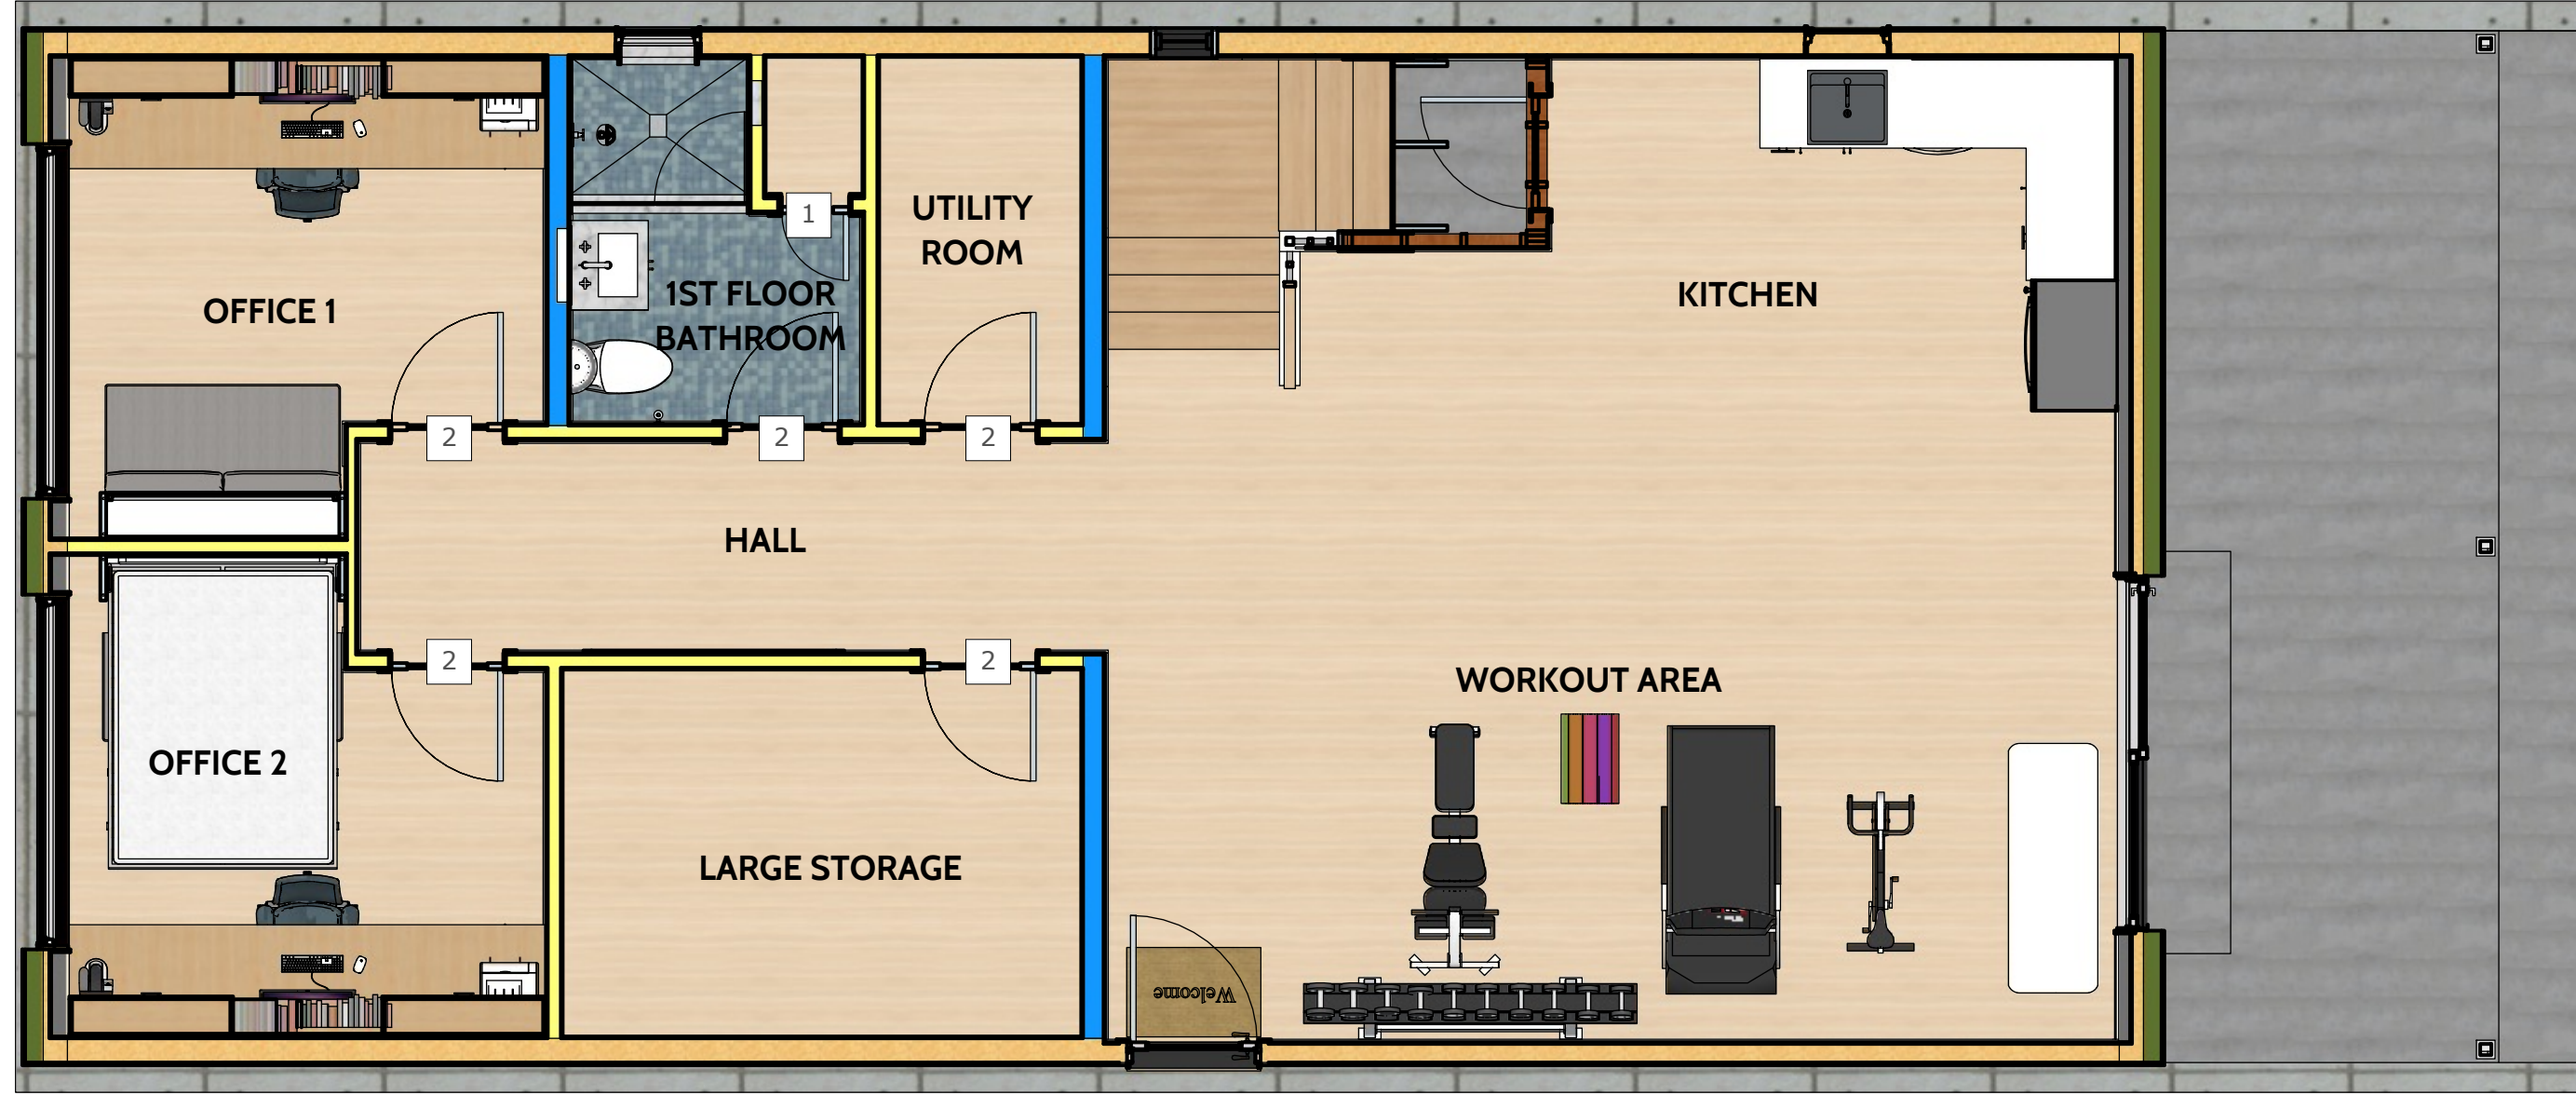


1 1st Floor Plan
803 Scale: 1/4" = 1'




2 2nd Floor Plan
803 Scale: 1/4" = 1'

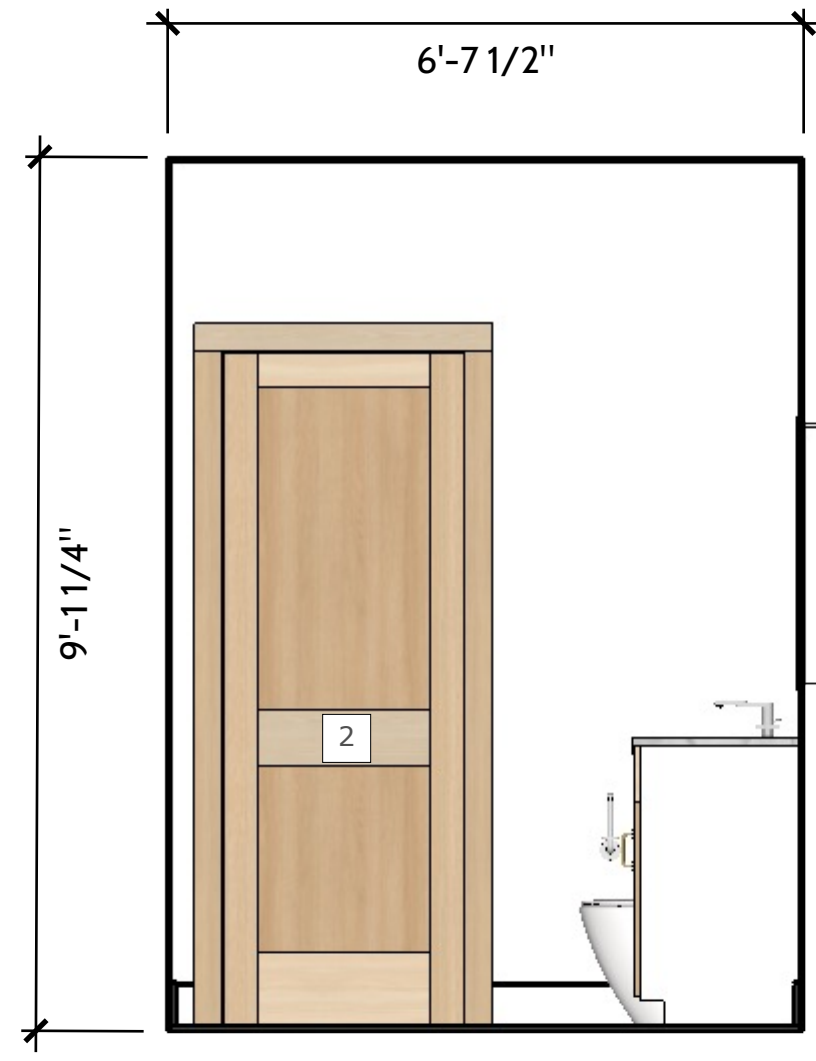

1 North Elevation
a04 Scale: 1/4" = 1'

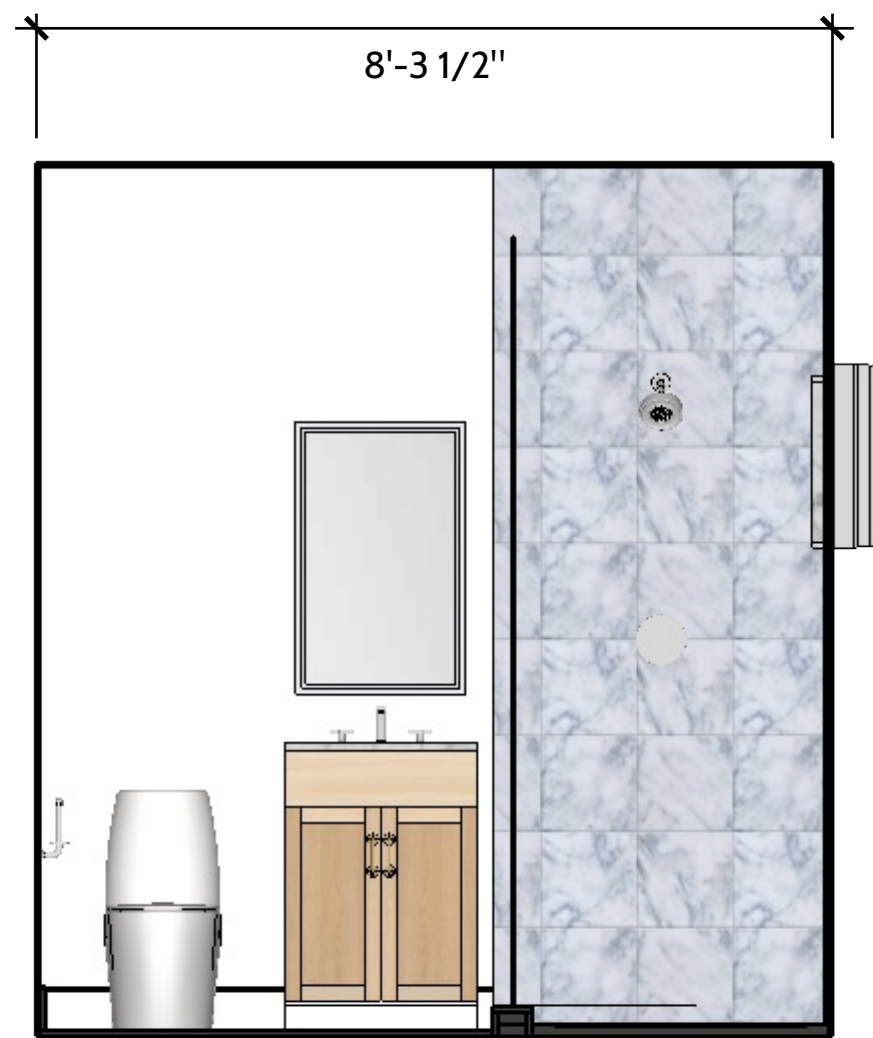

4 East Elevation
a04 Scale: 1/4" = 1'

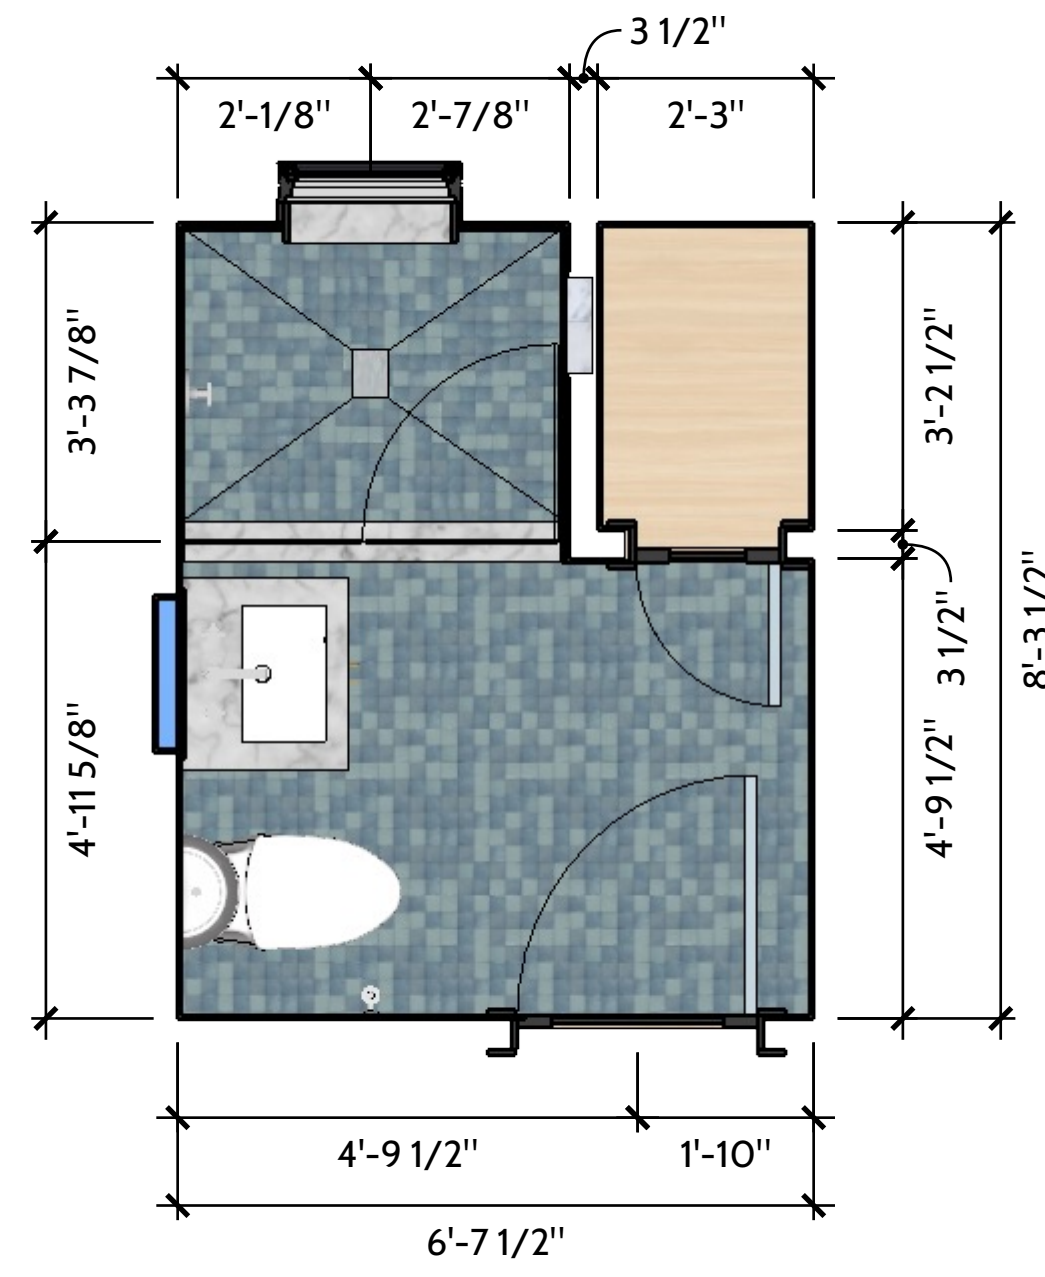


3 Floor Plan
a04 Scale: 1/4" = 1'




2 West Elevation
a04 Scale: 1/4" = 1'




5 South Elevation
a04 Scale: 1/4" = 1'

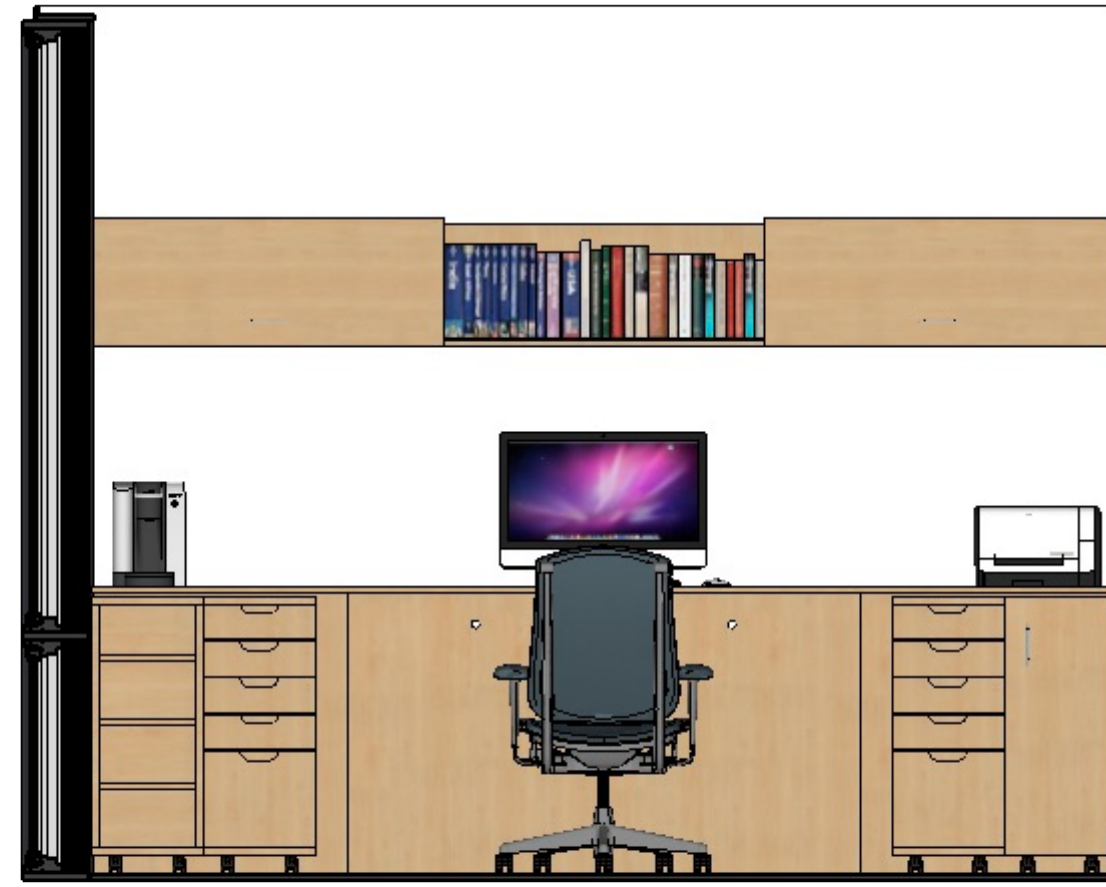


1 North Elevation
Scale: 1/8" = 1'

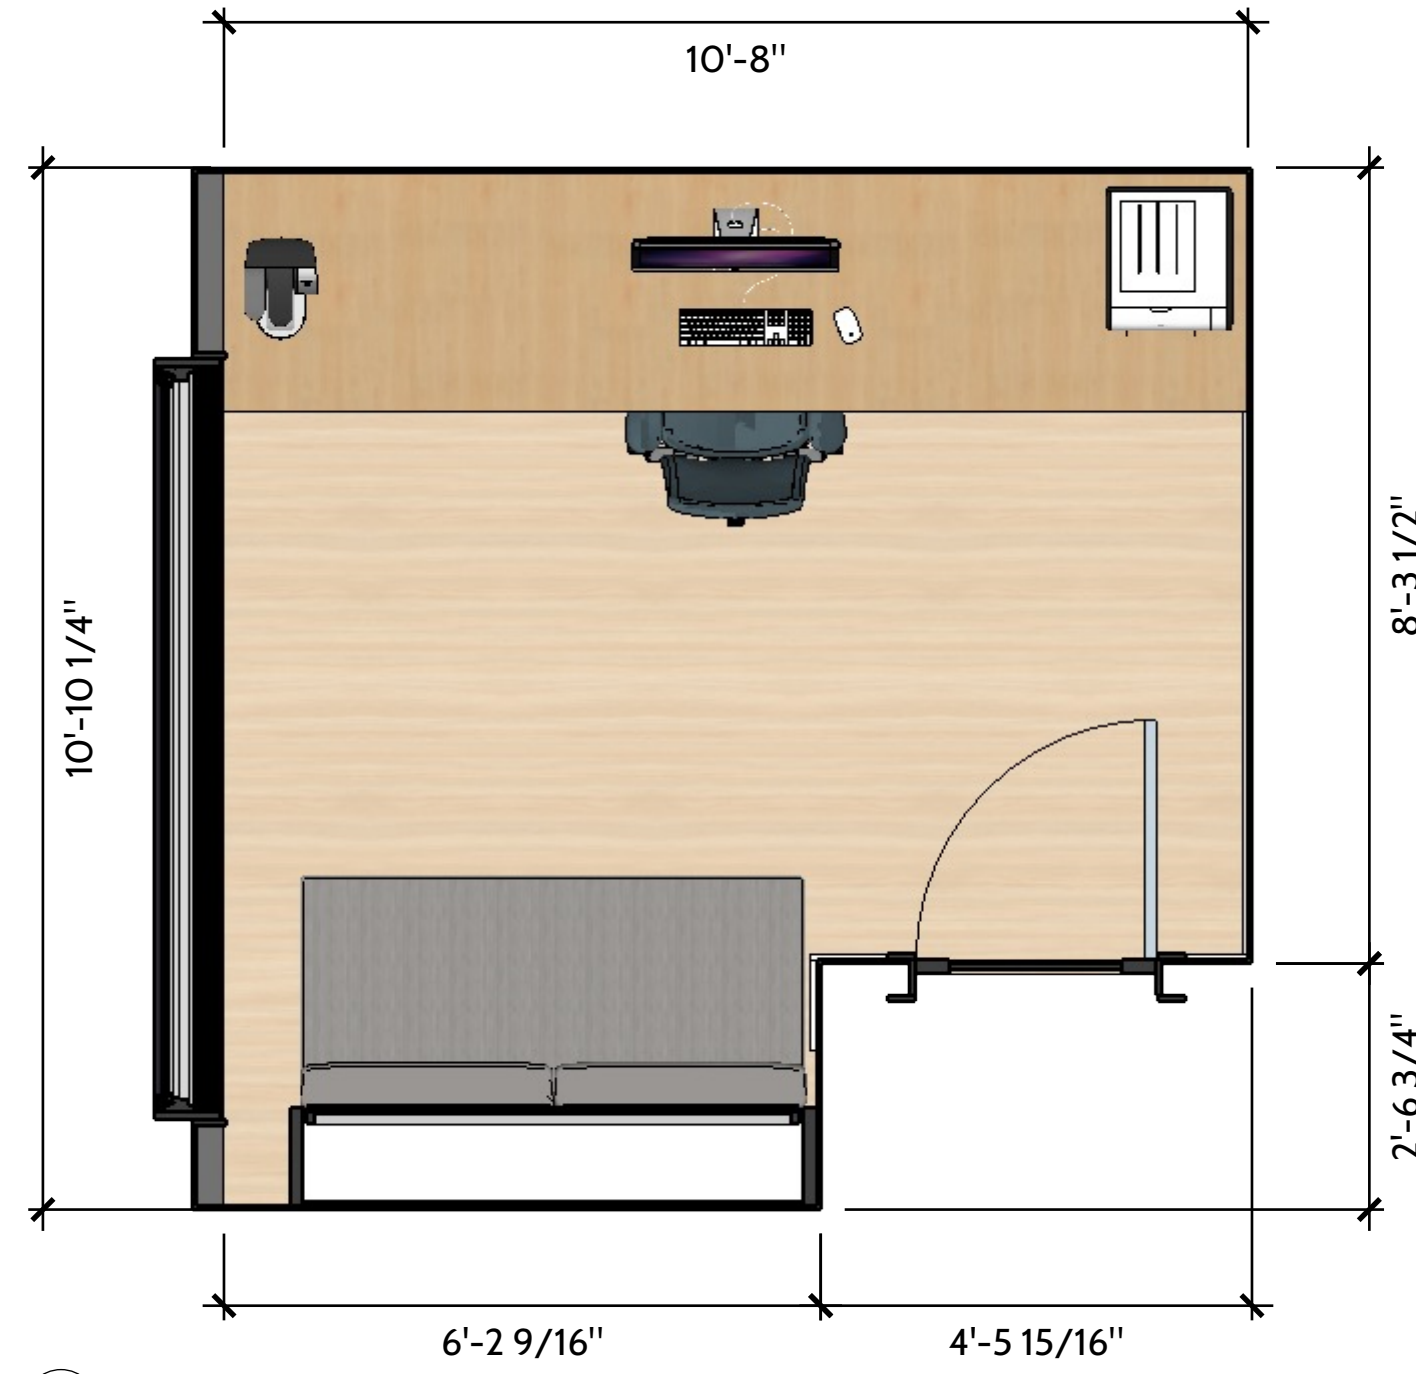

3 Floor Plan
Scale: 1/8" = 1'

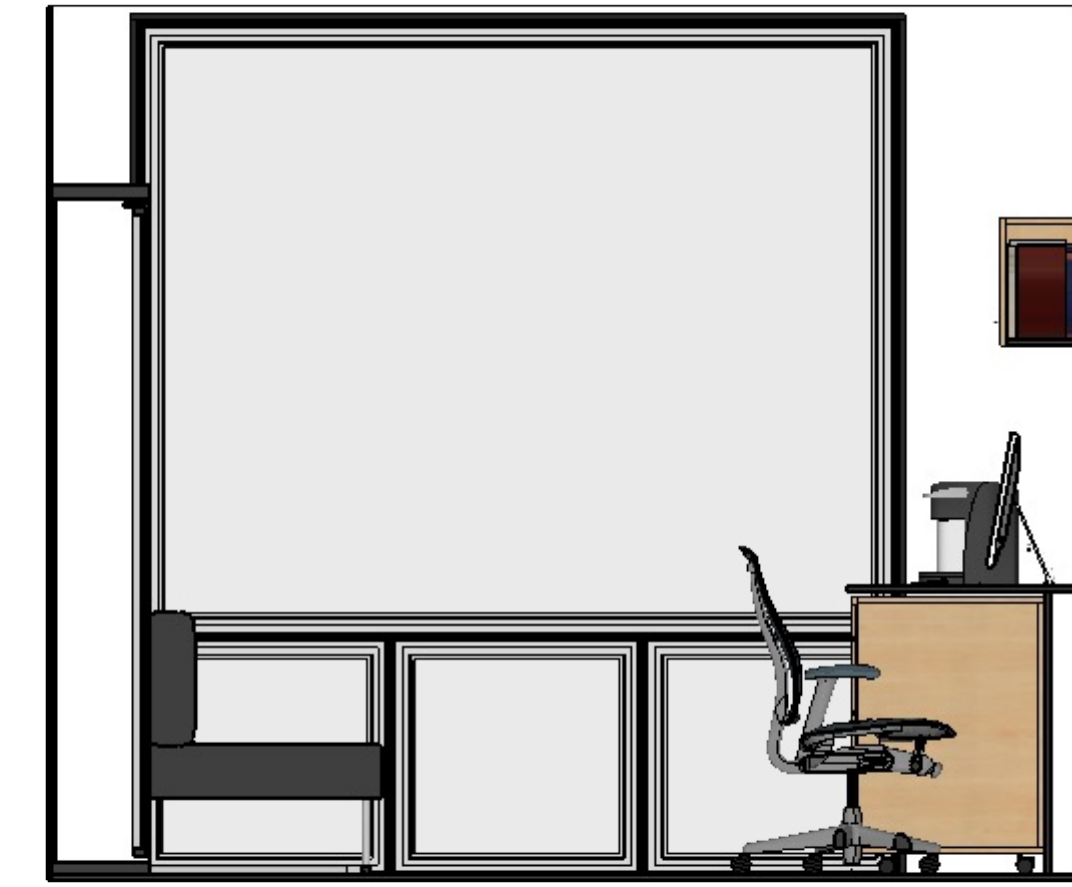


2 West Elevation
Scale: 1/8" = 1'

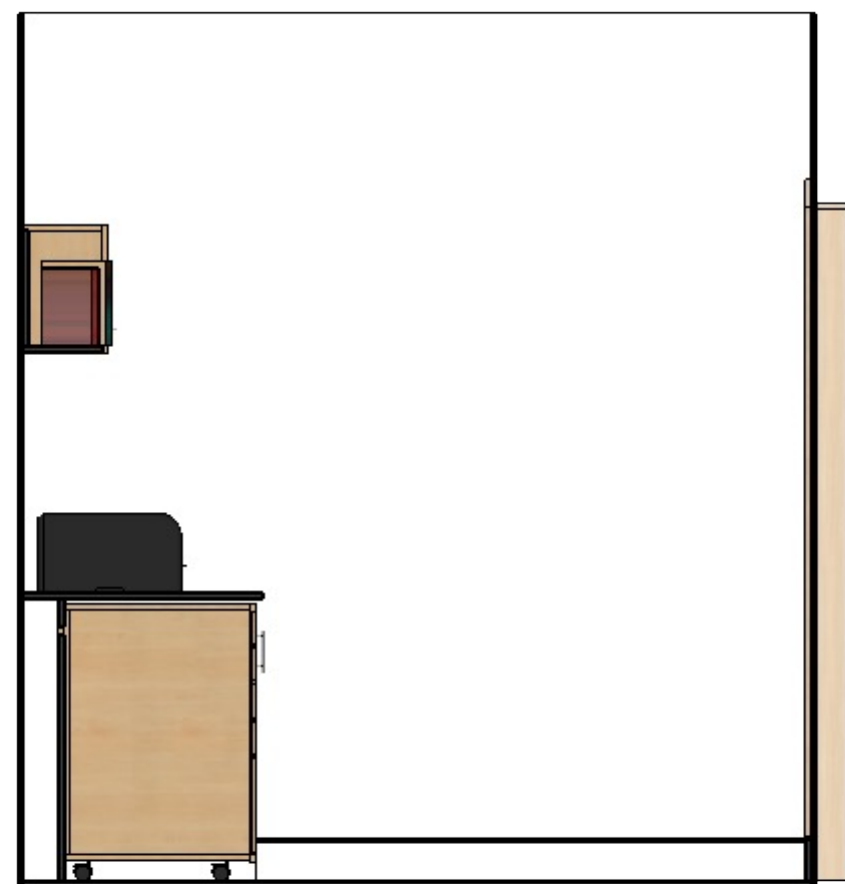

4 East Elevation
Scale: 1/8" = 1'




5 South Elevation
Scale: 1/8" = 1'

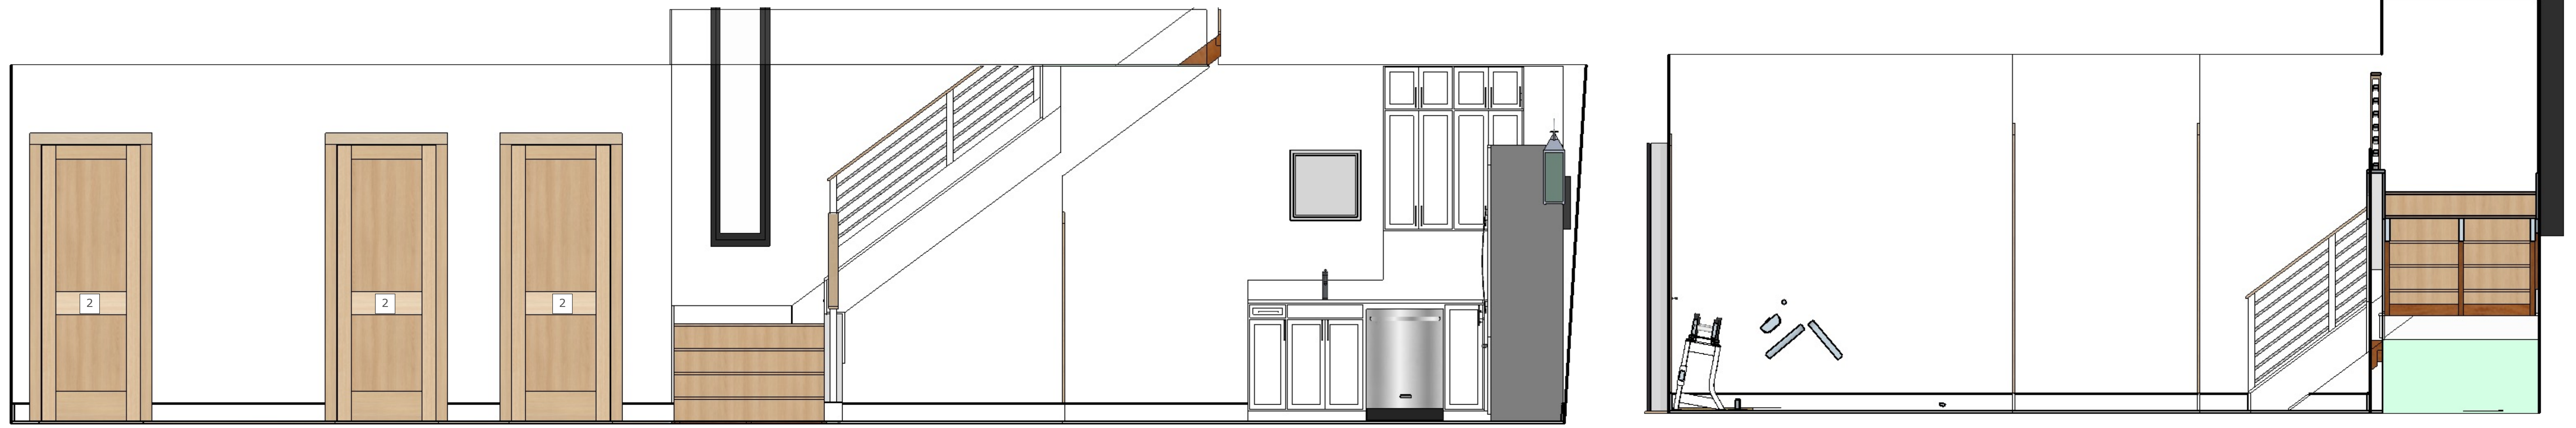


1 North Elevation
Scale: 1/2" = 1'


2 West Elevation
Scale: 1/2" = 1'

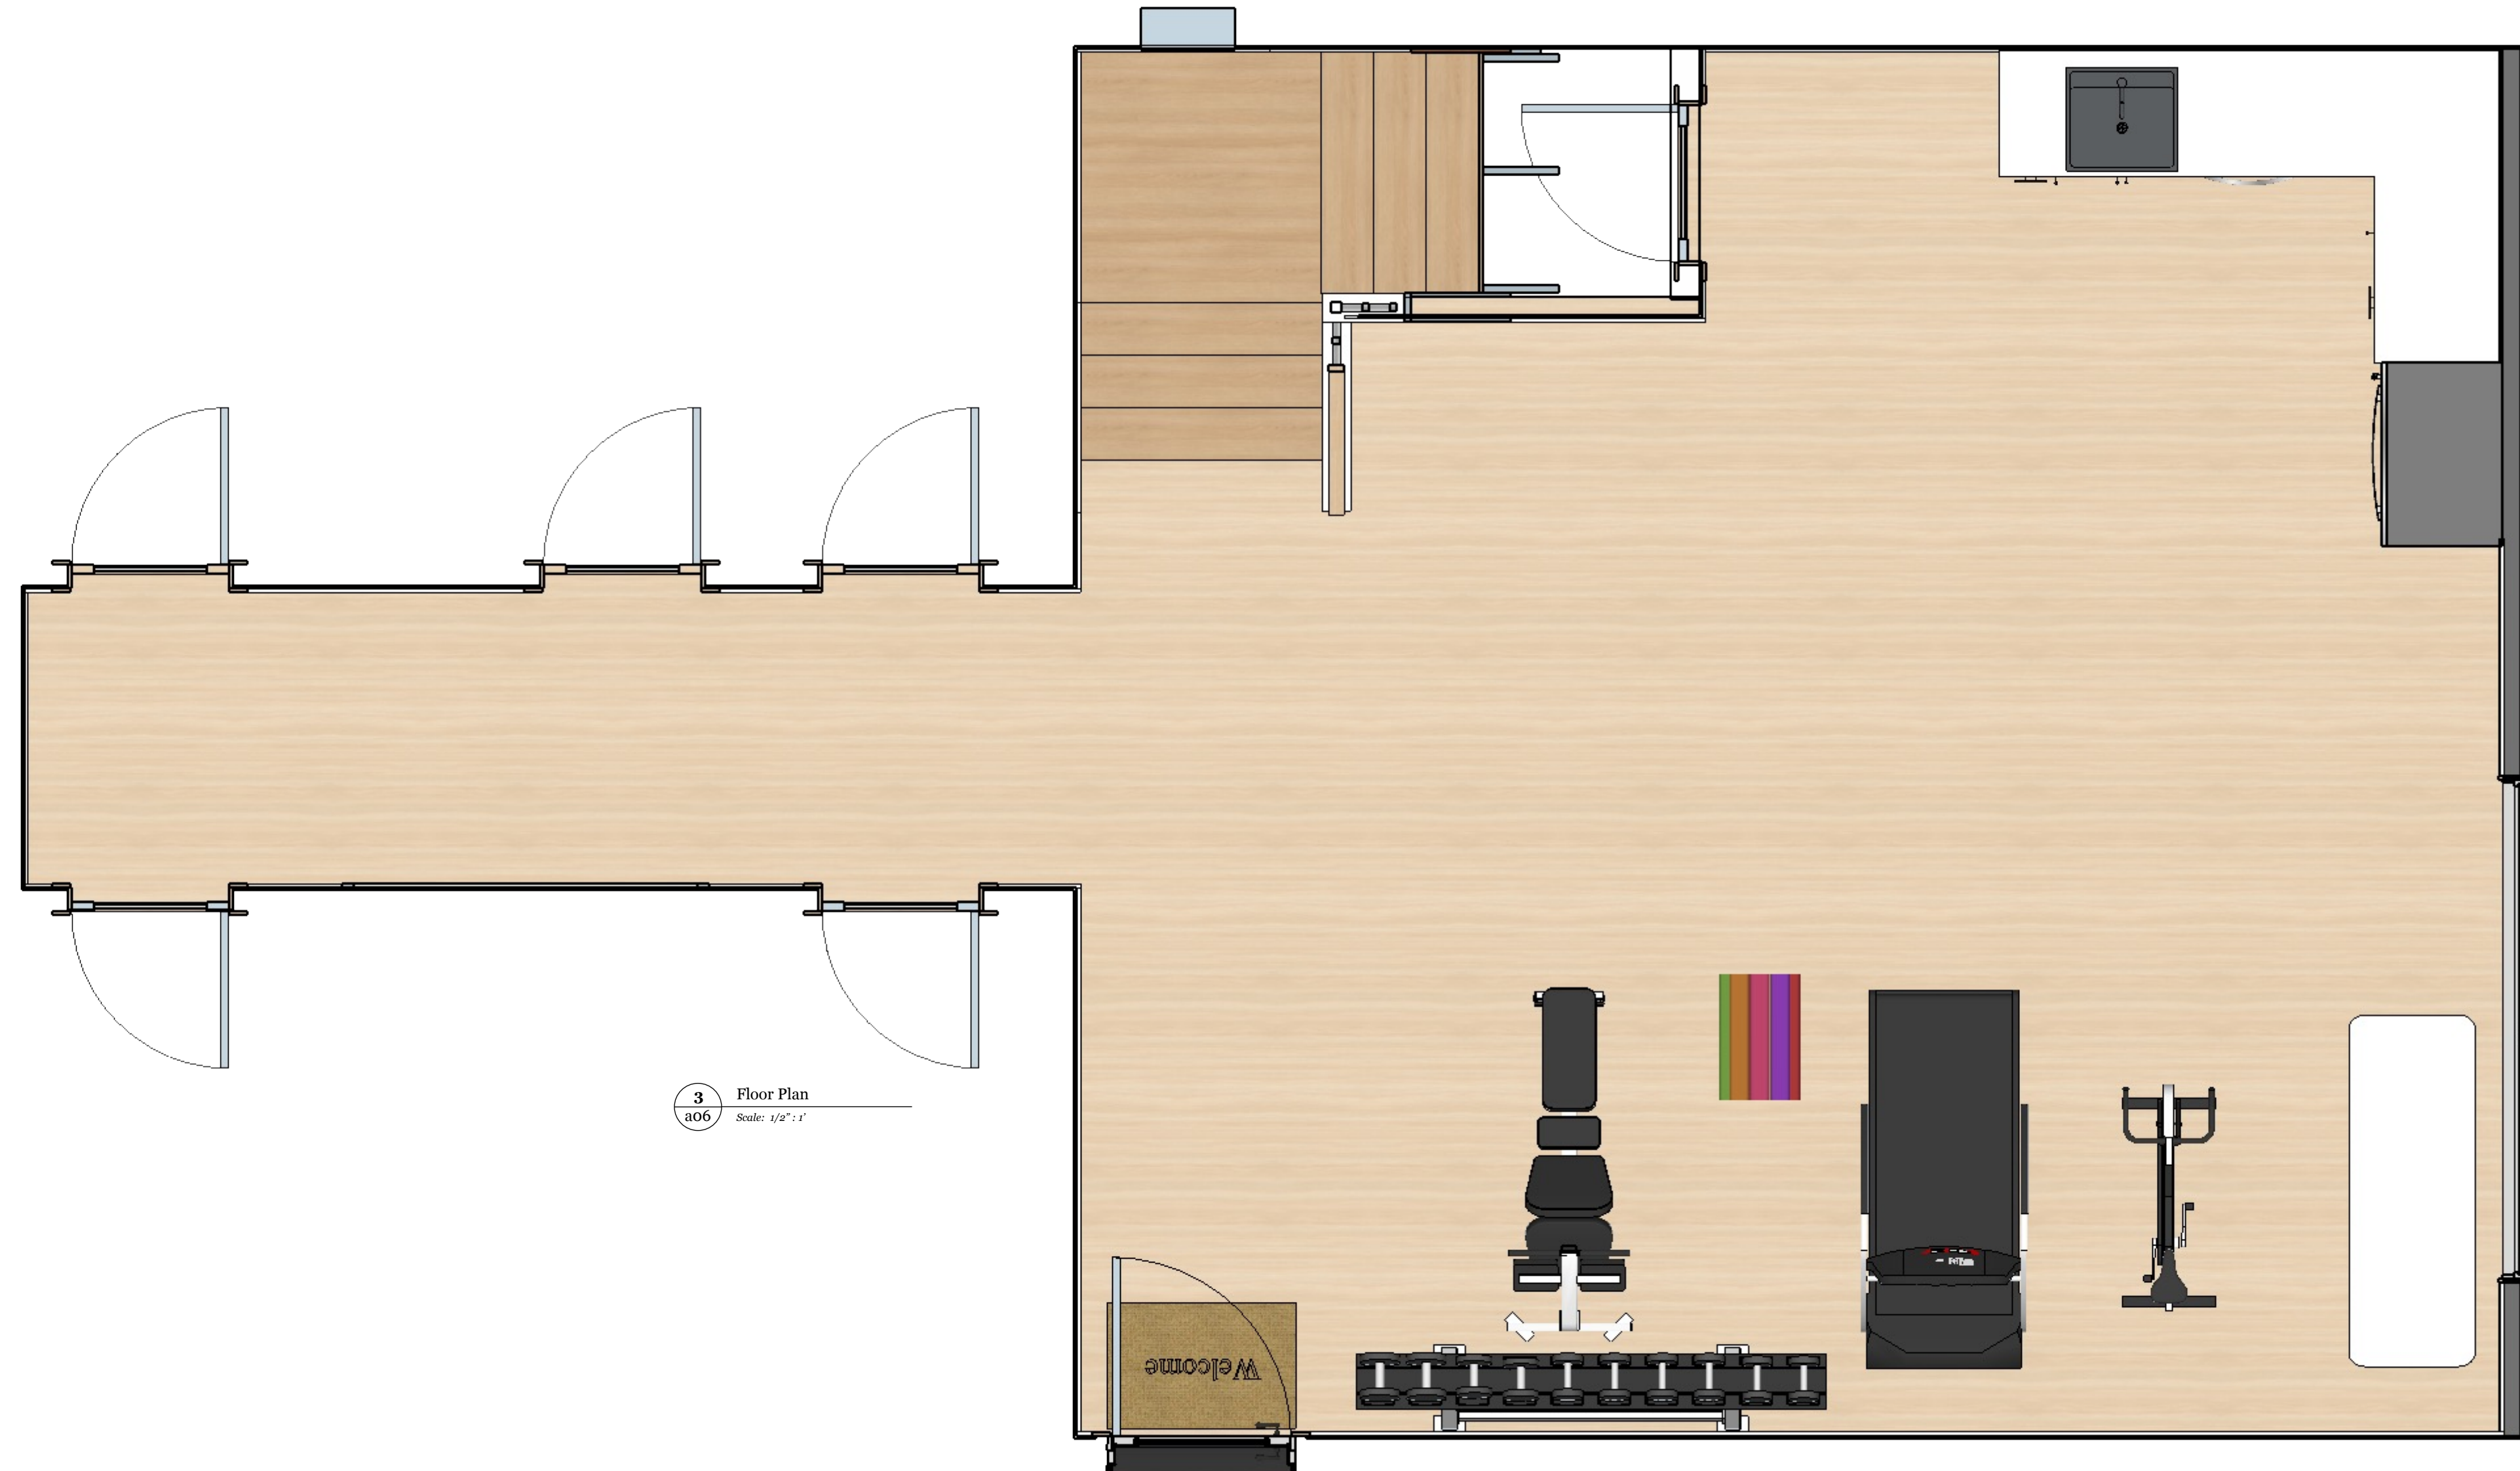

3 Floor Plan
Scale: 1/2" = 1'

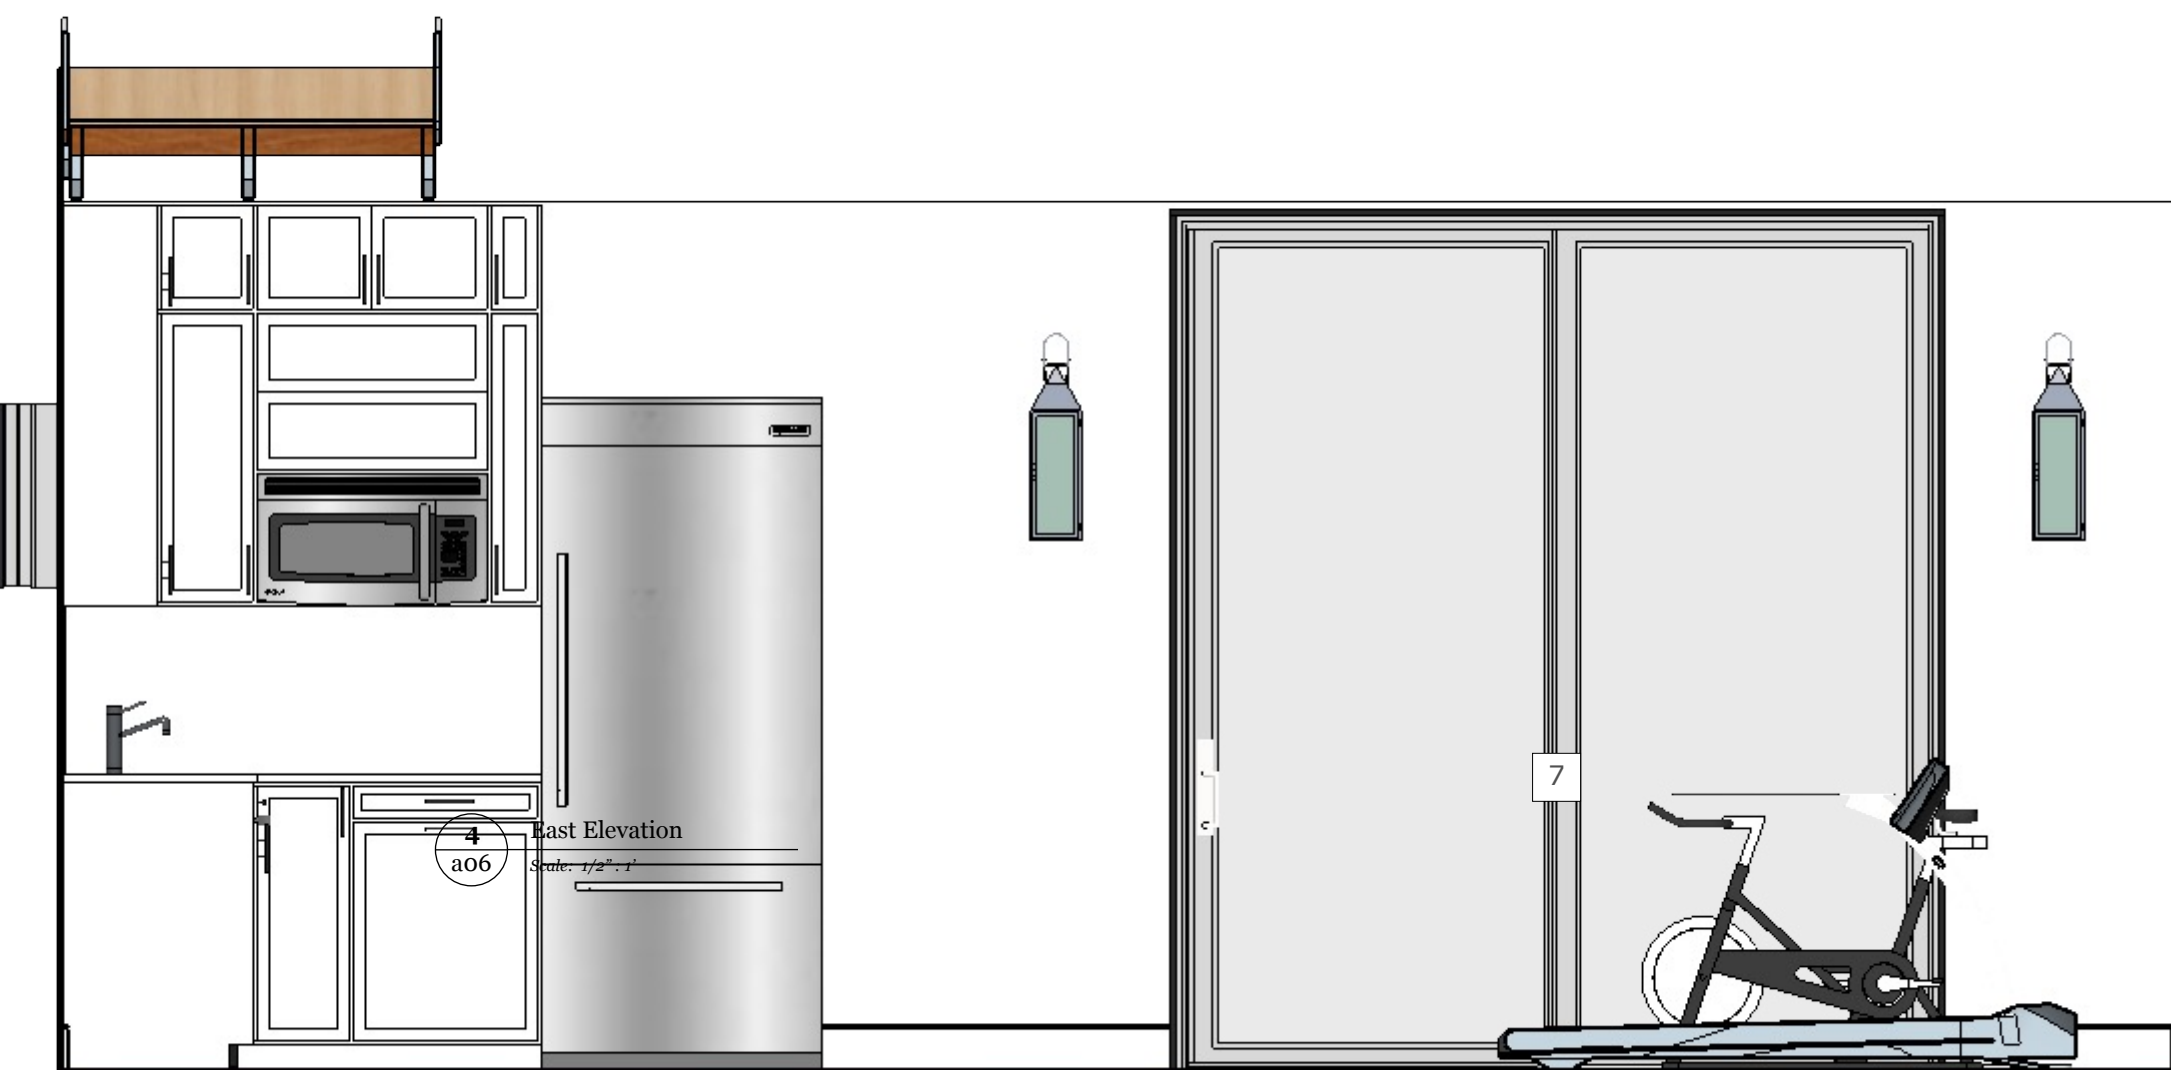


3 Floor Plan
Scale: 1/2" = 1'

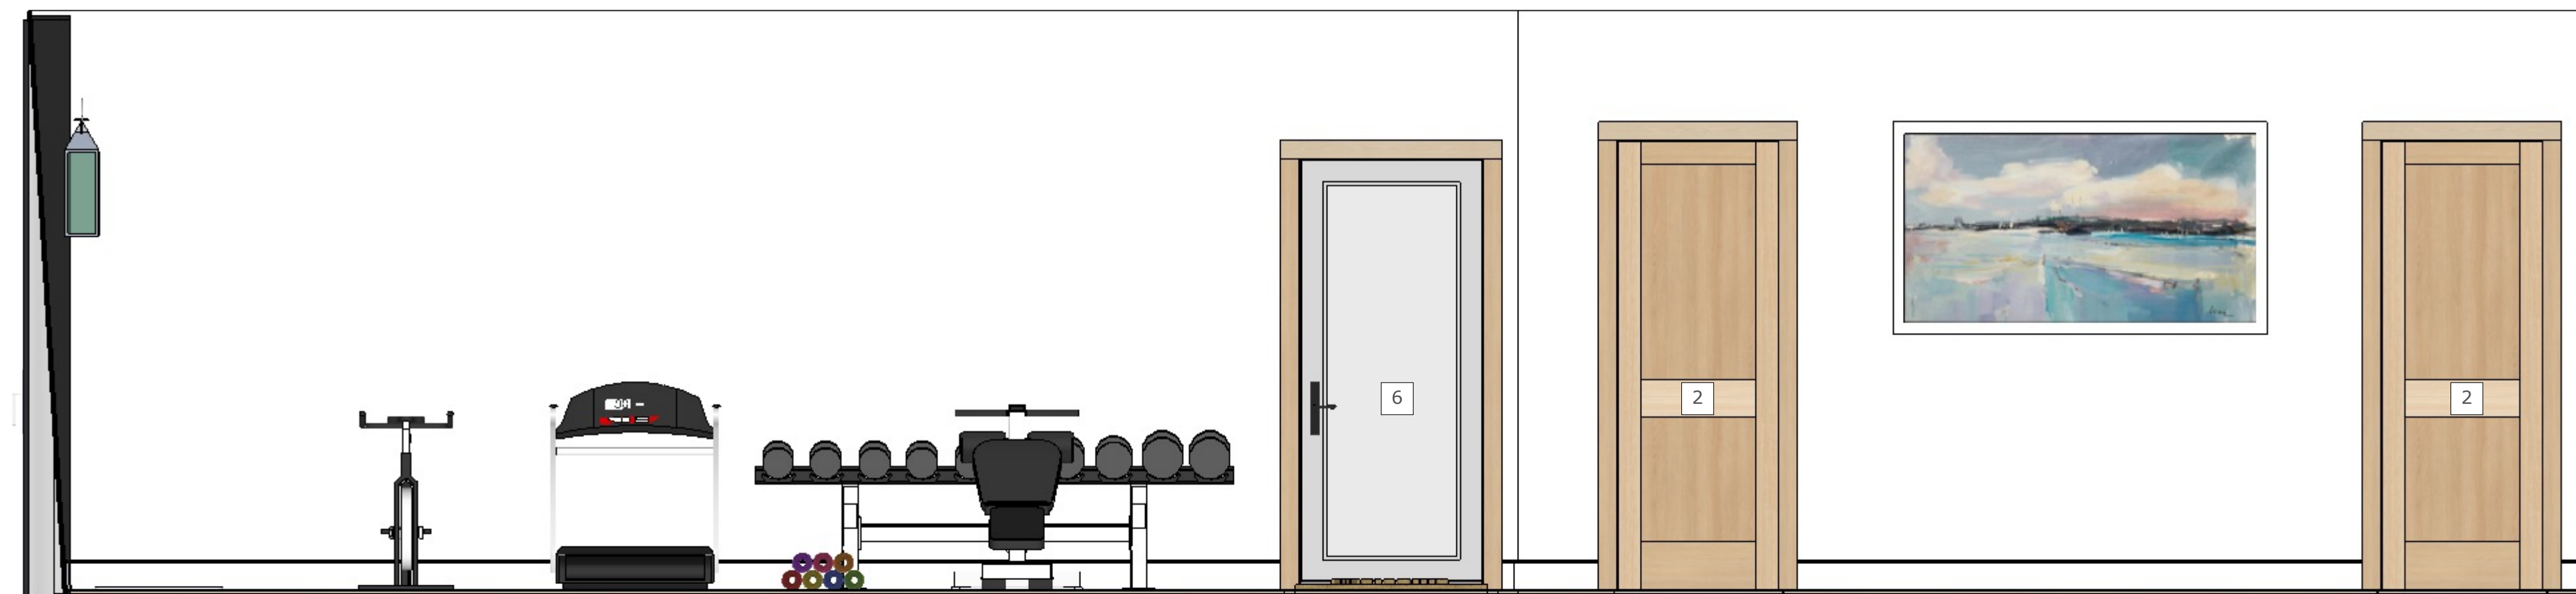


5 South Elevation
Scale: 1/2" = 1'




1 North Elevation
Scale: 1/8" = 1'

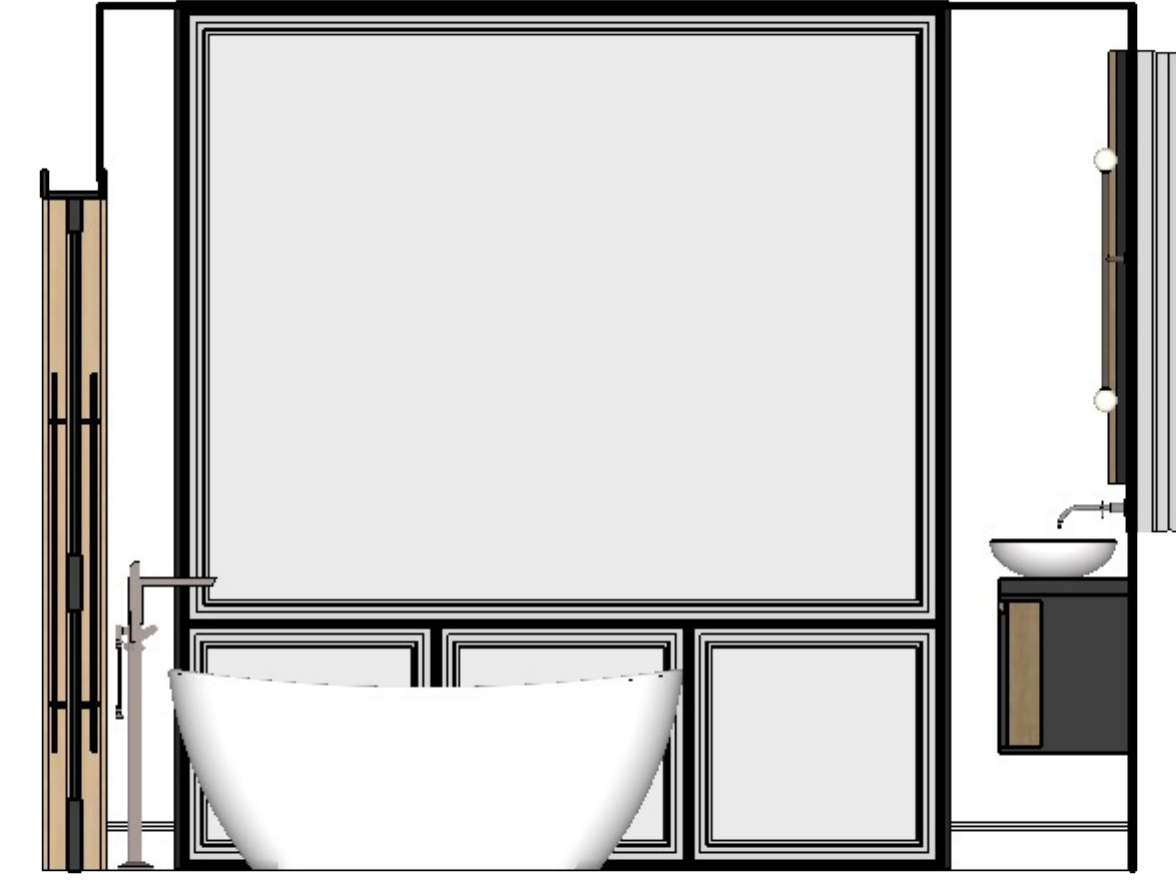


2 West Elevation
Scale: 1/8" = 1'

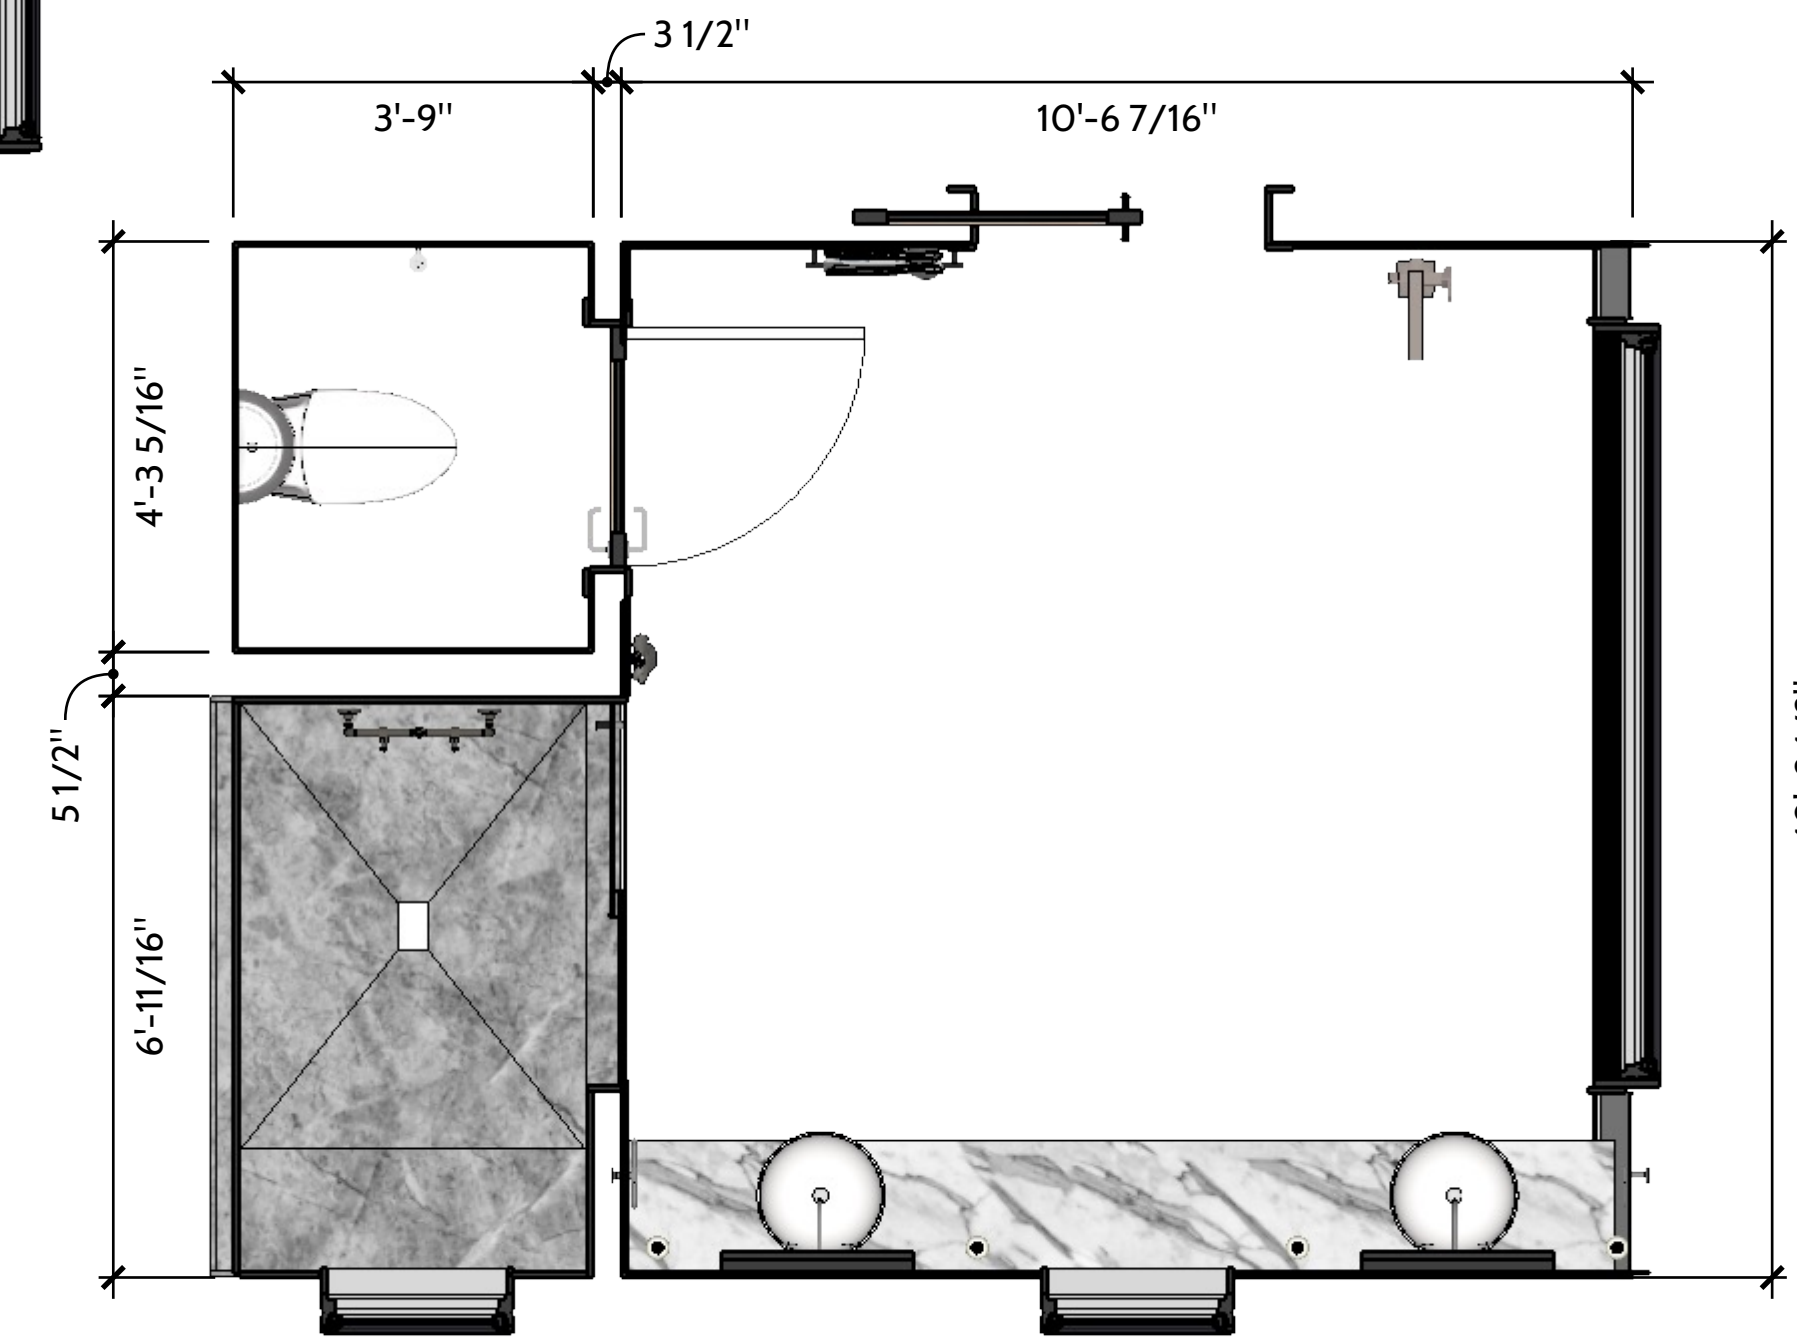


3 Floor Plan
Scale: 1/8" = 1'

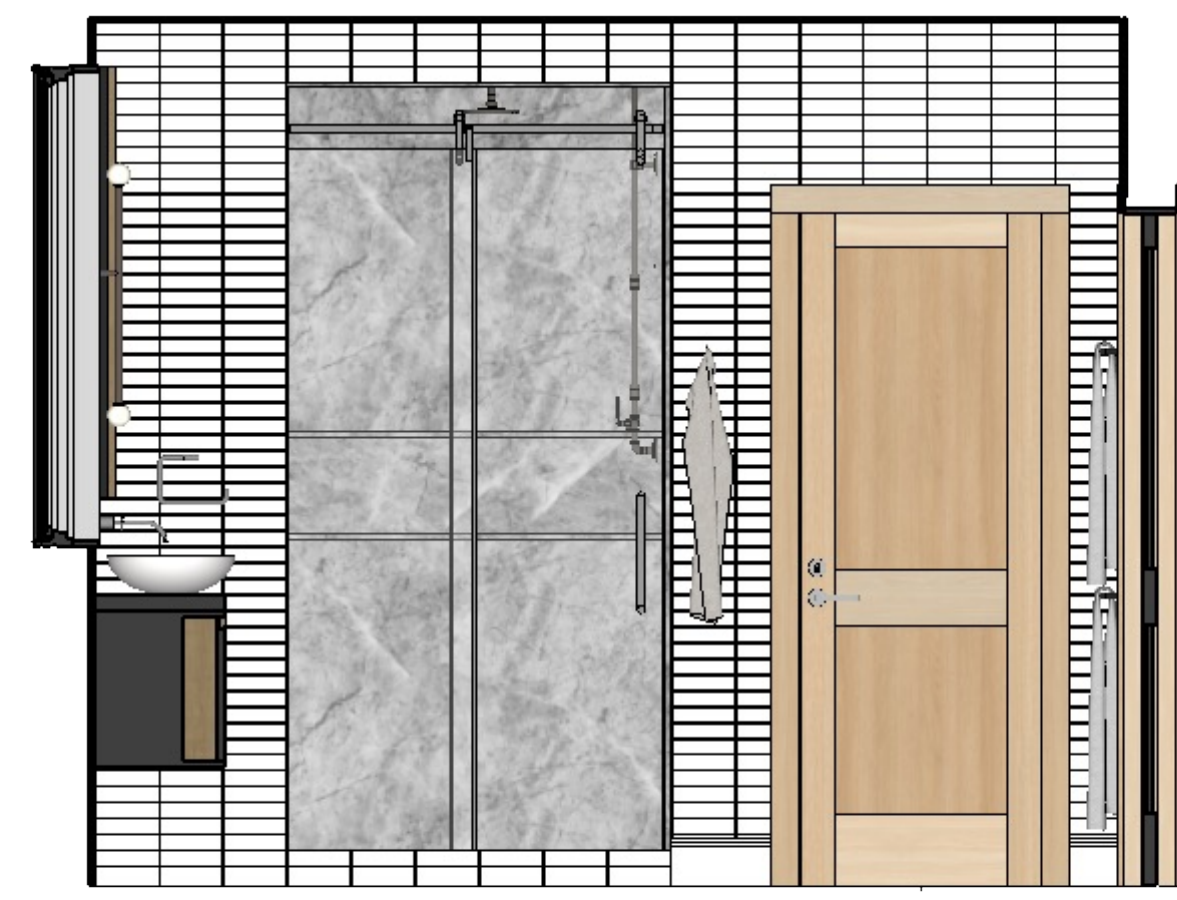

4 East Elevation
Scale: 1/8" = 1'

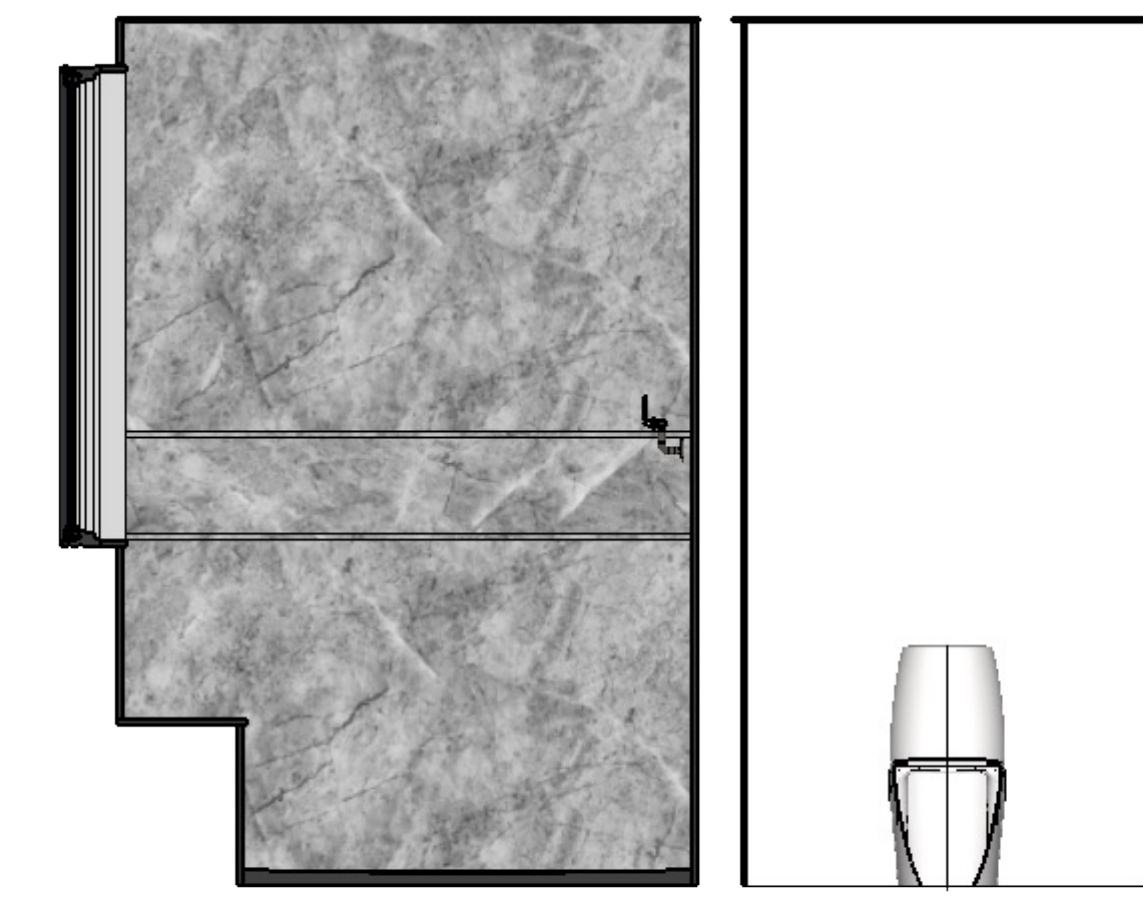

5 South Elevation
Scale: 1/8" = 1'

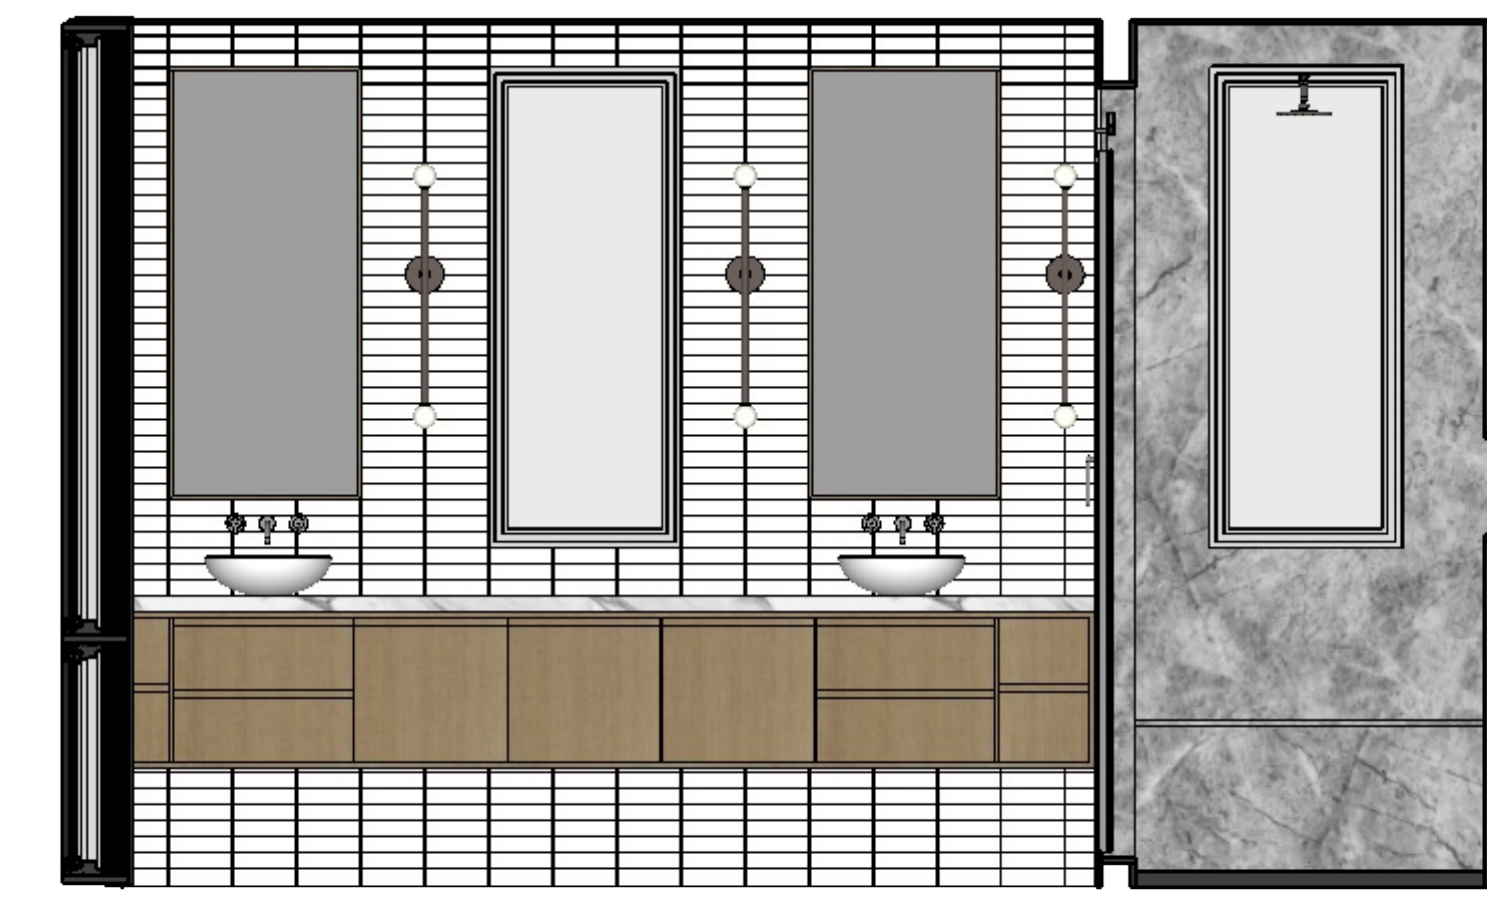

ENV

ENV
116 EAST 27TH STREET, 2ND FLOOR
NEW YORK, NY 10016
TEL 212 | 679 | 8100
ENV-team.com

PROJECT
LONG EDDY
PROJECT ADDRESS
255 DELAWARE RD
LONG EDDY, NY 12760

ISSUE
05.27.2021
RE-ISSUE

PROJECT NO.
[ENTER]
CLIENT
Client Name
Client Address

DRAWN BY
TLH
DESCRIPTION
Master Bath


a

07


1 North Elevation
Scale: 1/2" = 1'




4 East Elevation
Scale: 1/2" = 1'

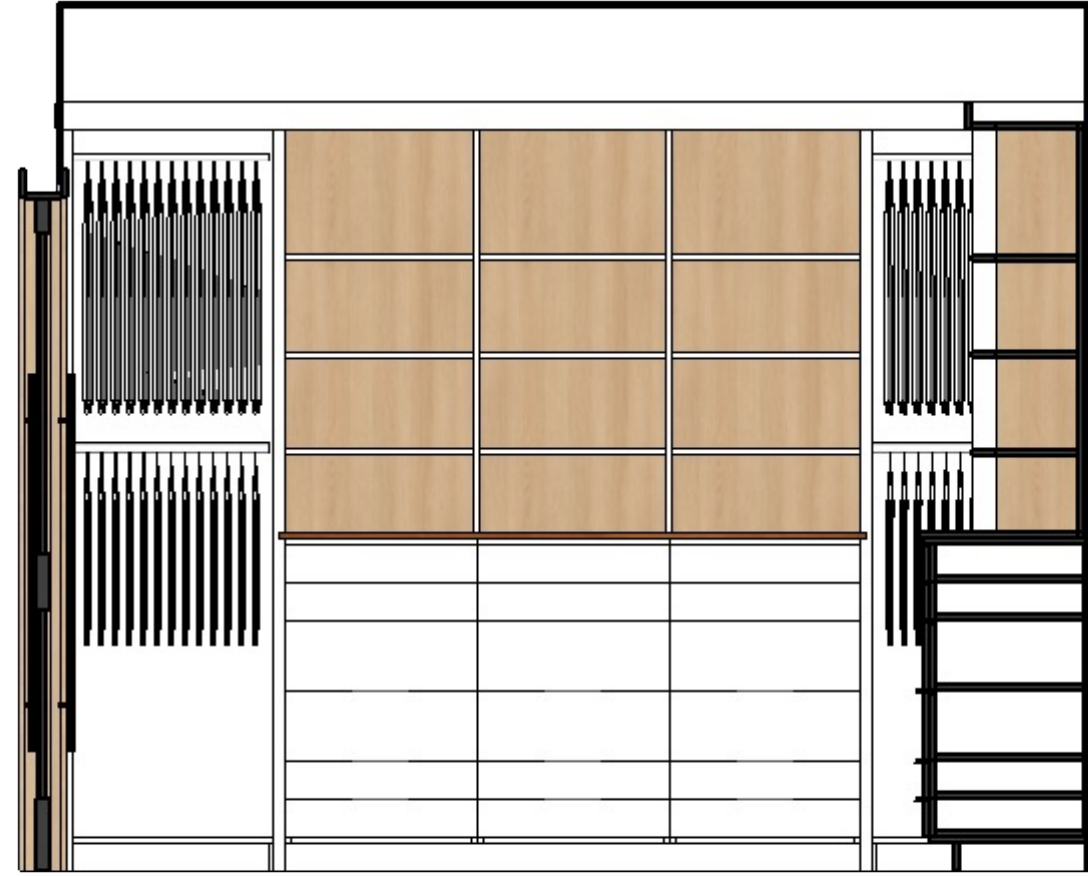


3 Floor Plan
Scale: 1/2" = 1'

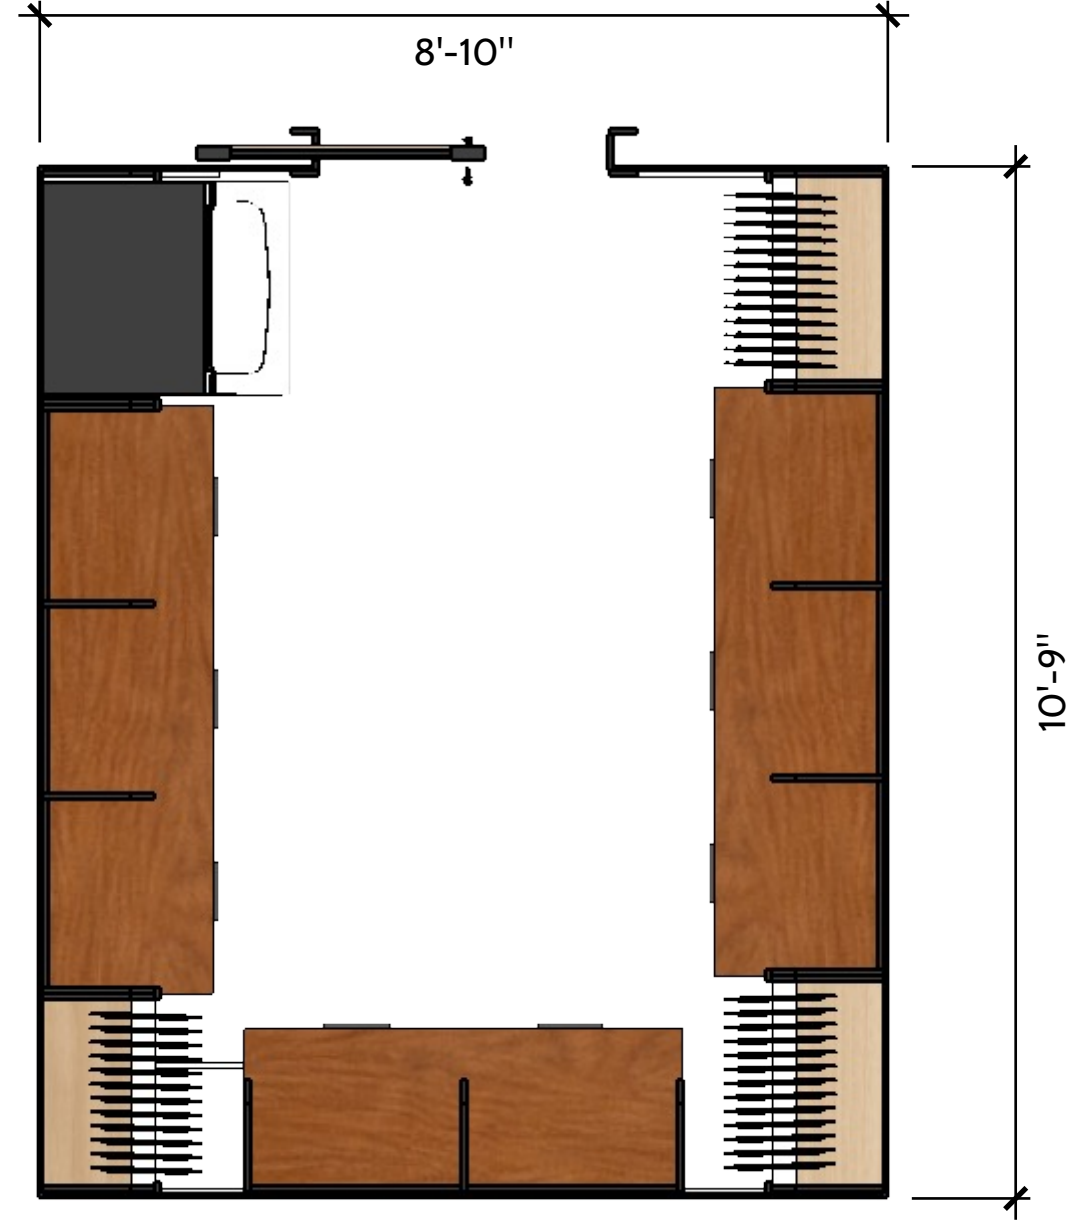

2 West Elevation
Scale: 1/2" = 1'

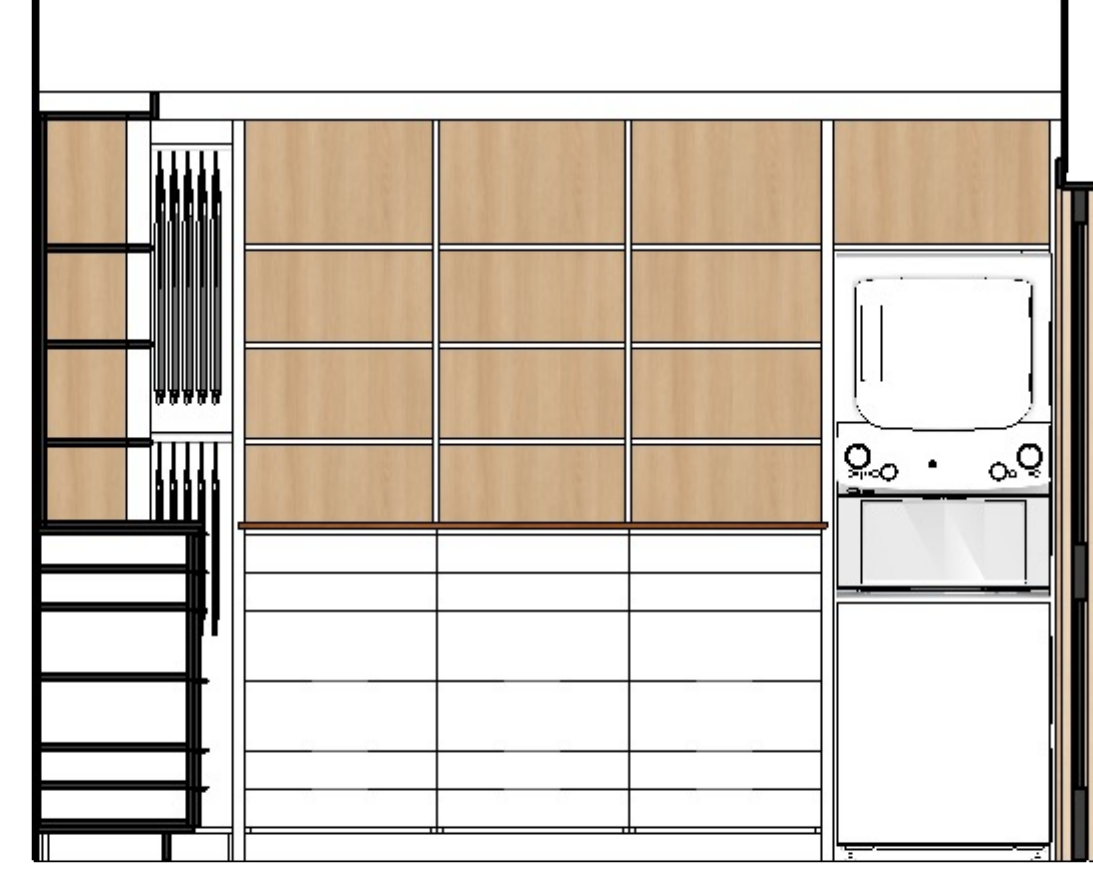

5 South Elevation
Scale: 1/2" = 1'

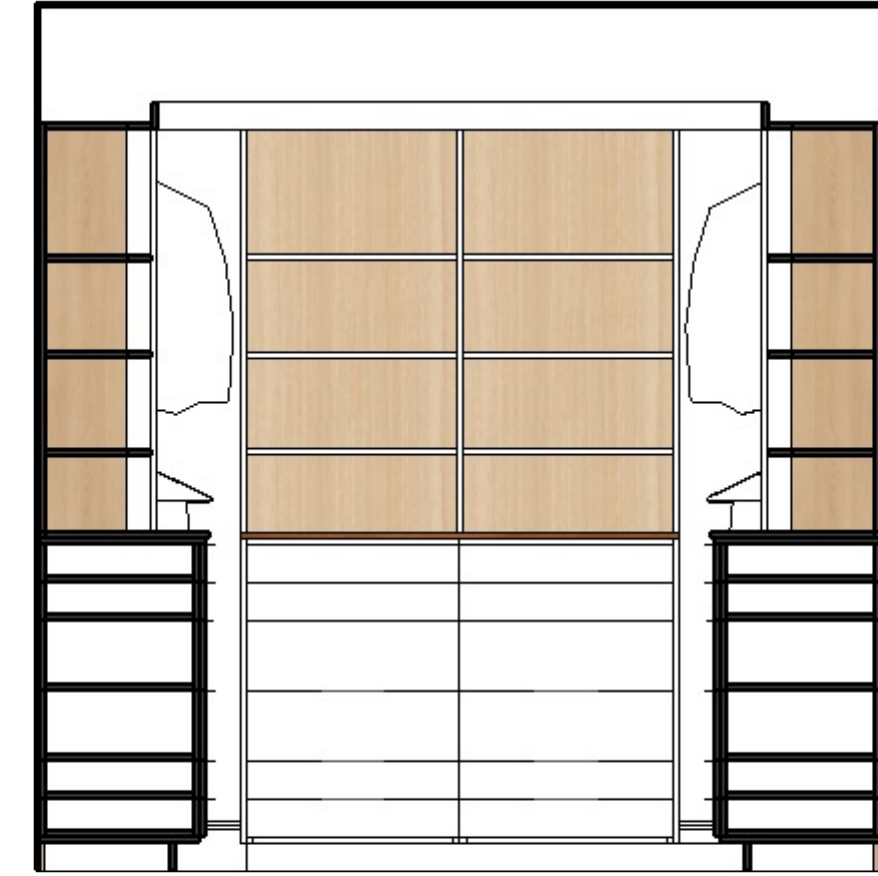

DRAWN BY
TLH

DESCRIPTION
Master Closet

PROJECT NO.
[ENTER]

CLIENT
Client Name
Client Address

ISSUE
05.27.2021

RE-ISSUE


PROJECT
LONG EDDY

PROJECT ADDRESS
255 DELAWARE RD
LONG EDDY, NY 12760

ENV
116 EAST 27TH STREET, 2ND FLOOR
NEW YORK, NY 10016

TEL 212 | 679 | 8100
ENV-team.com




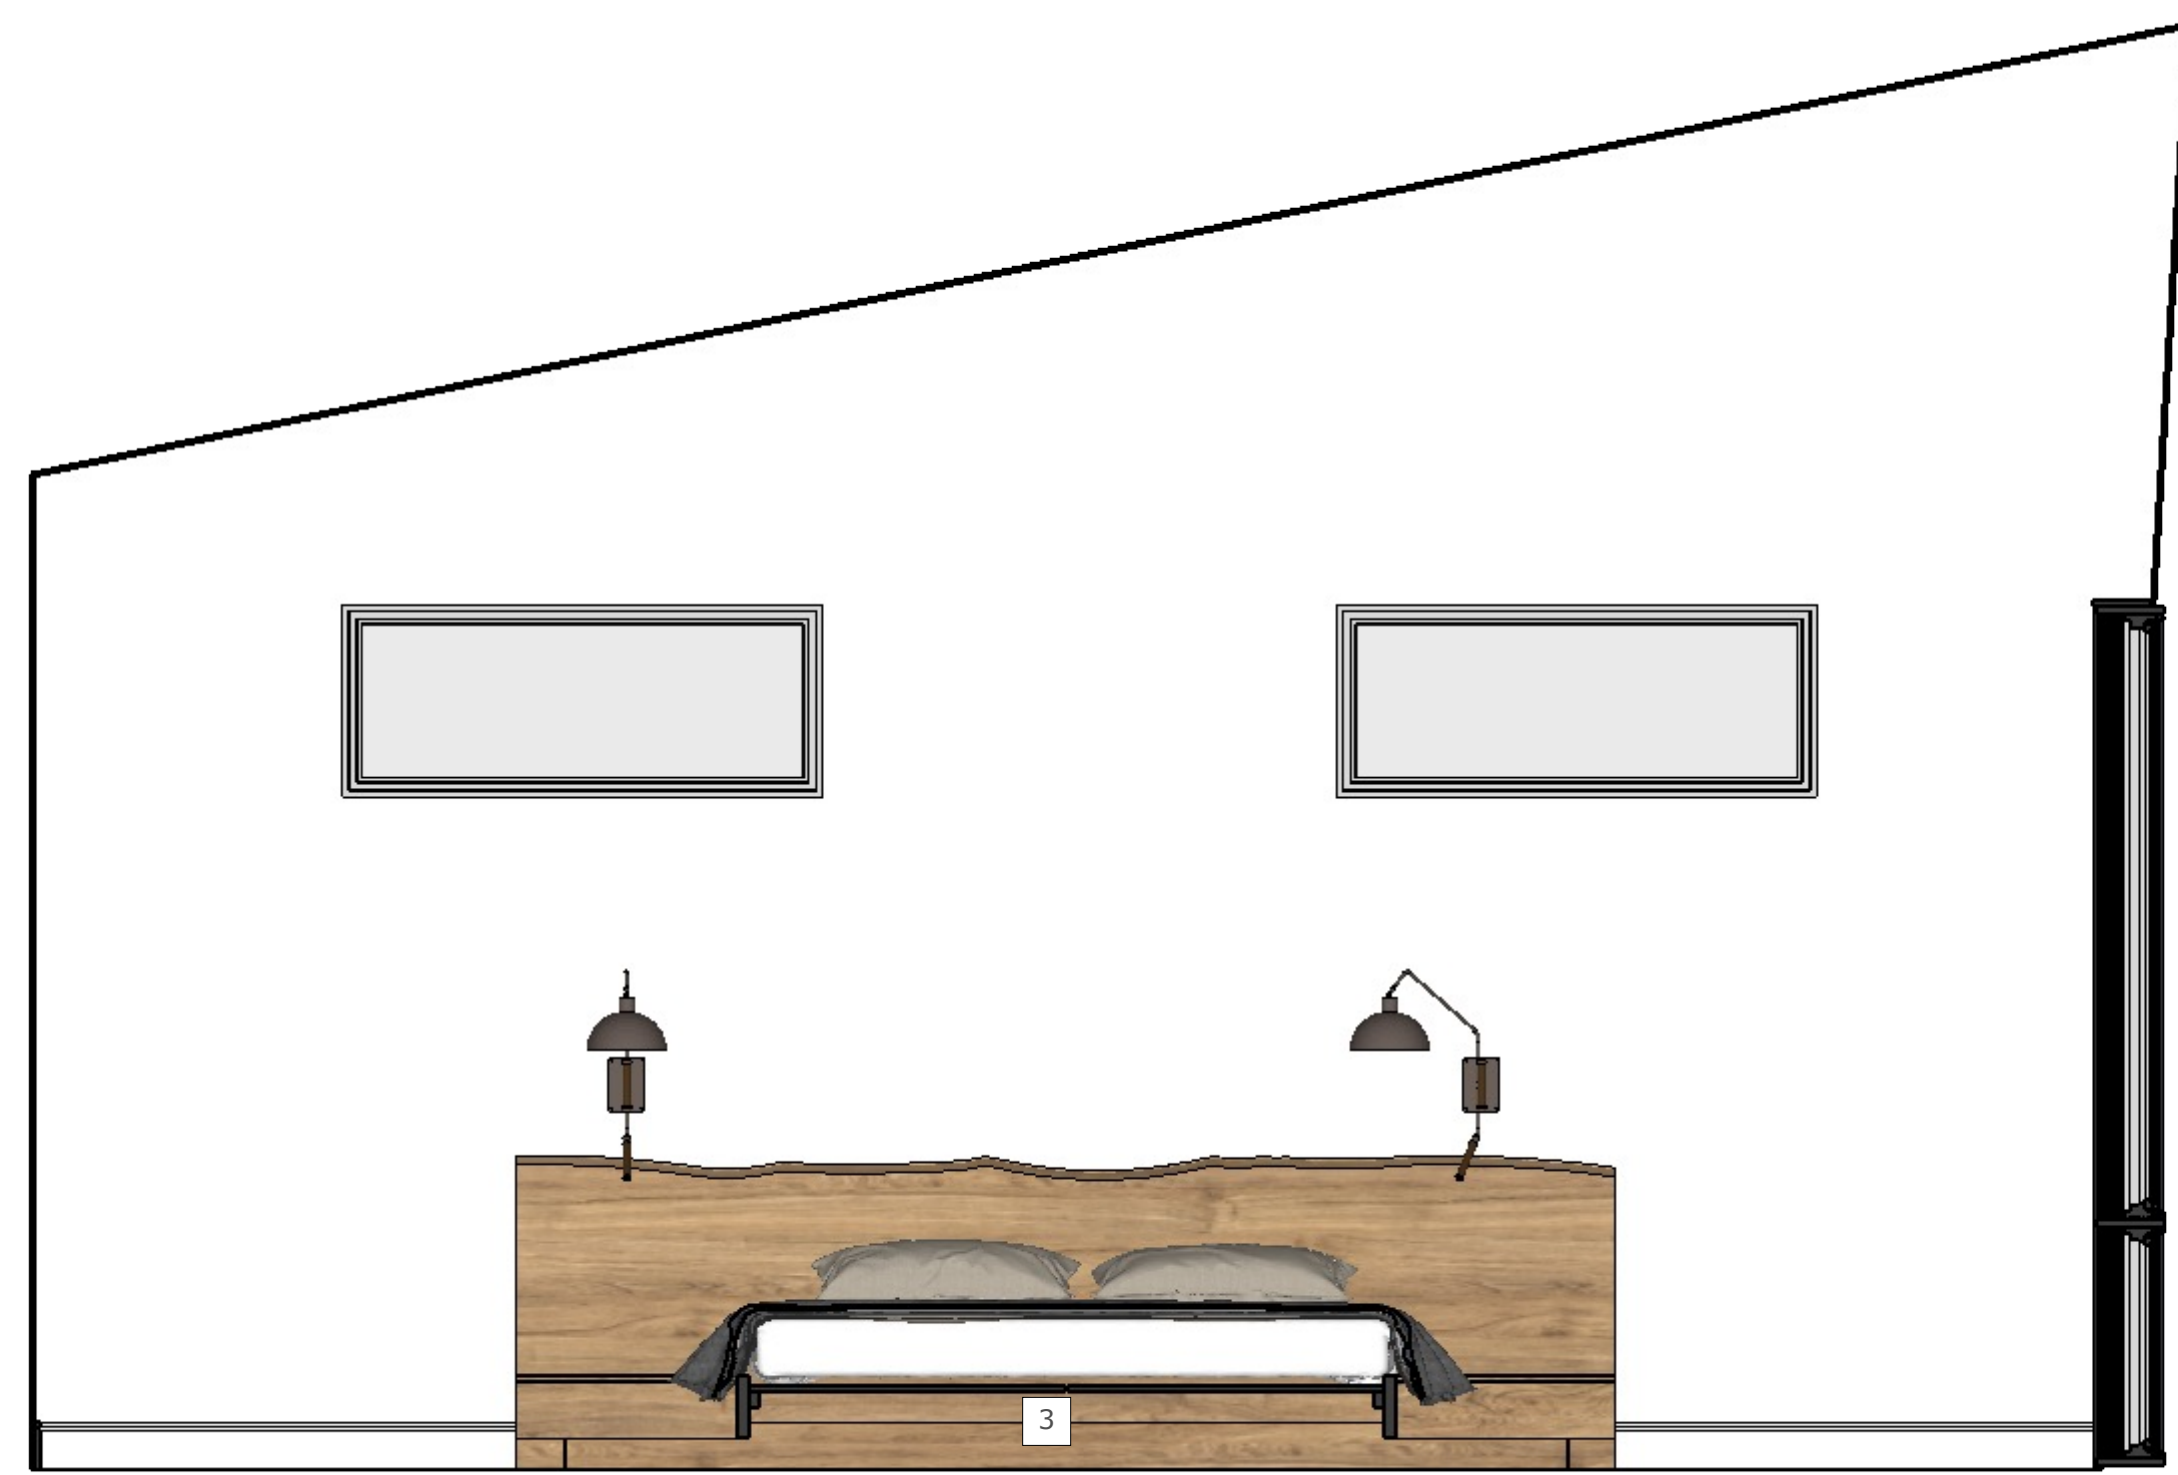


1 North Elevation
Scale: 1/8" = 1'




2 West Elevation
Scale: 1/8" = 1'

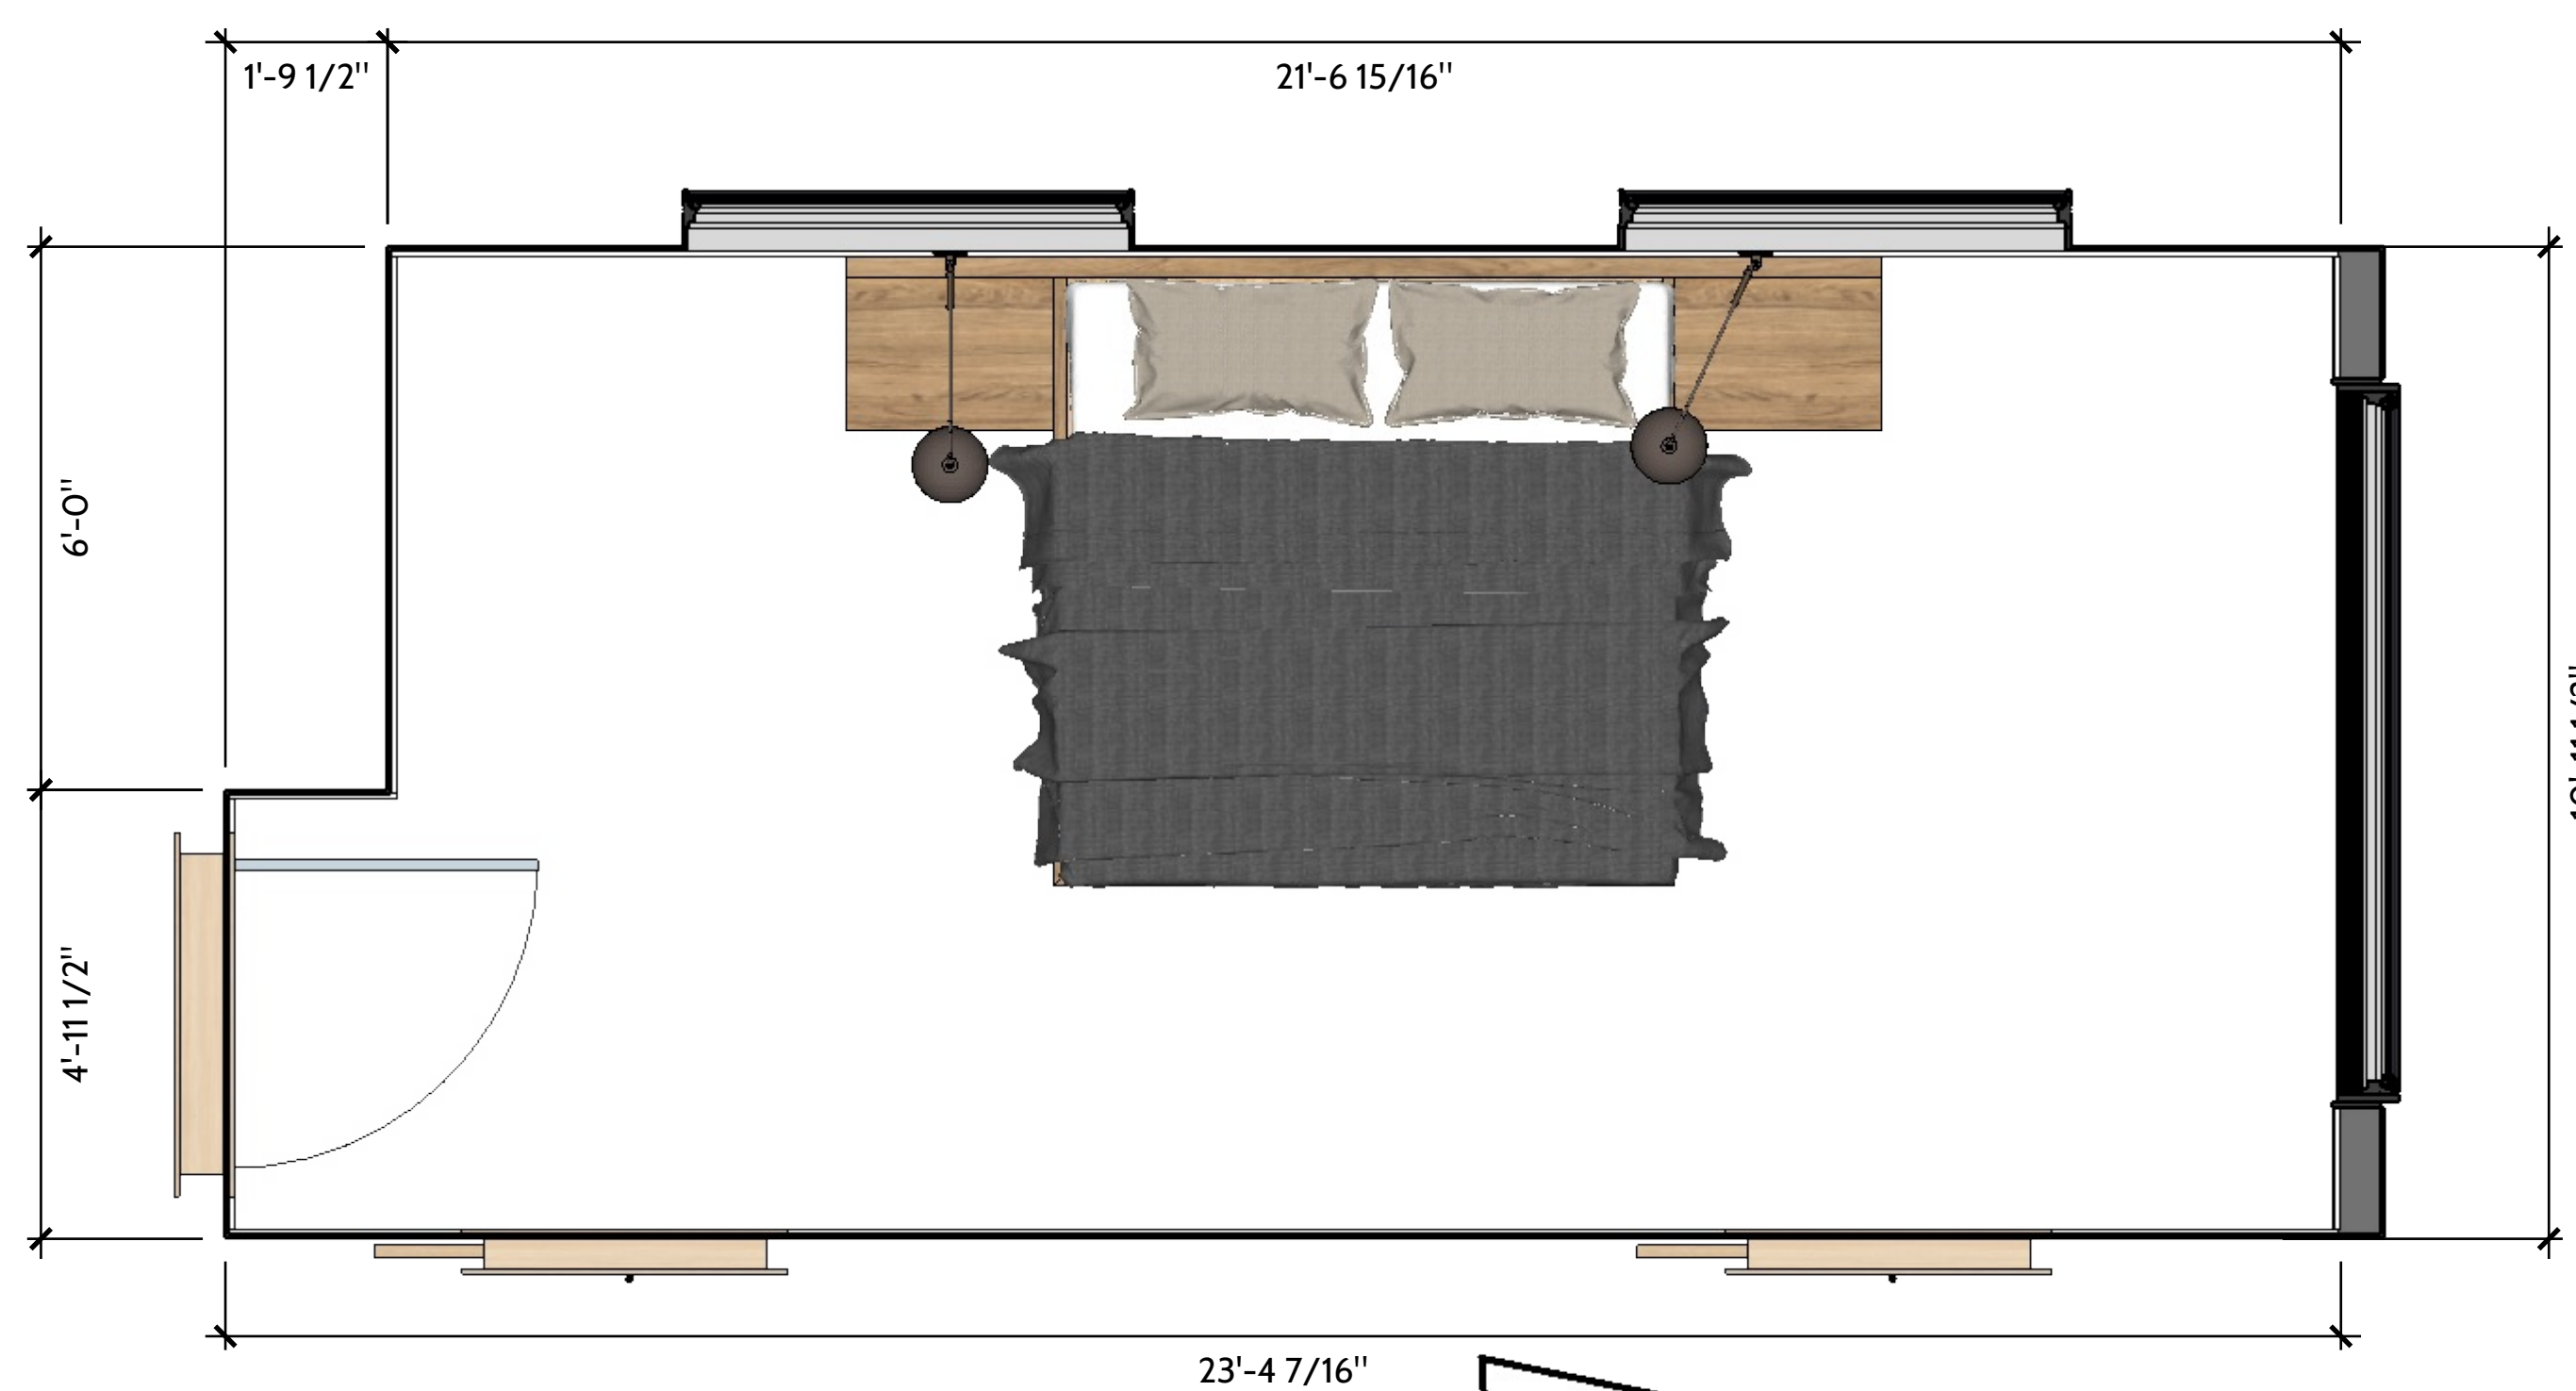


3 Floor Plan
Scale: 1/8" = 1'

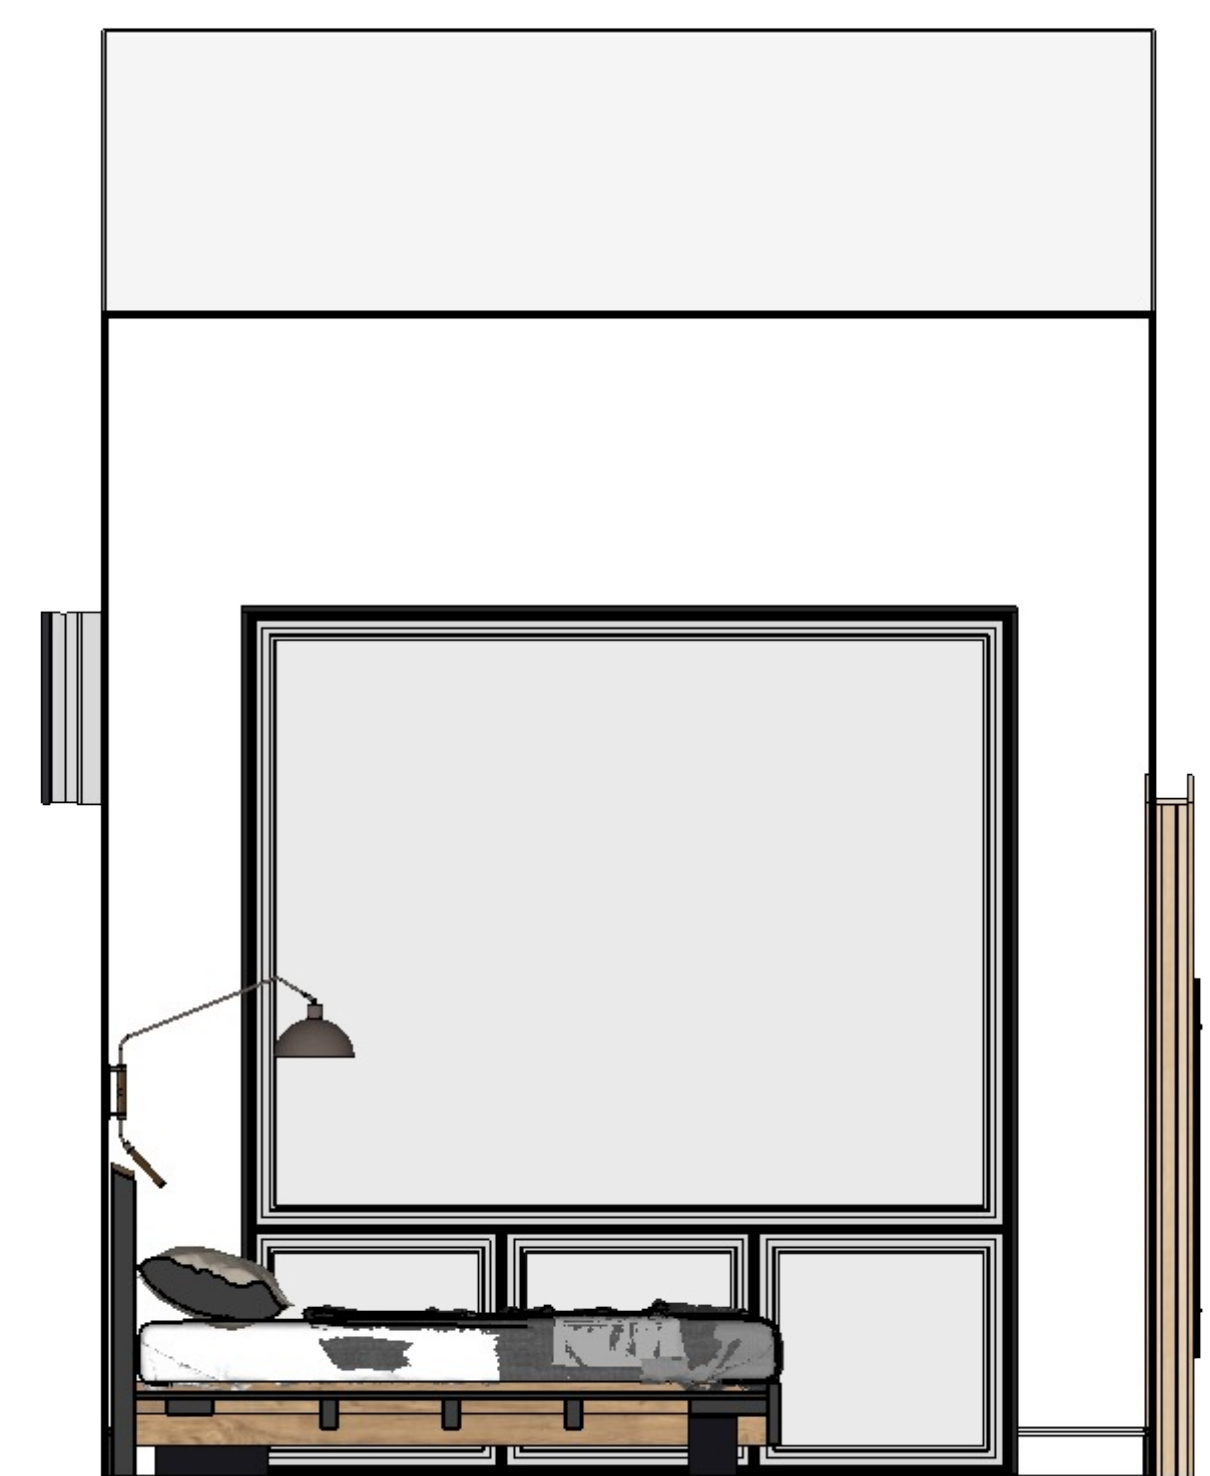

4 East Elevation
Scale: 1/8" = 1'

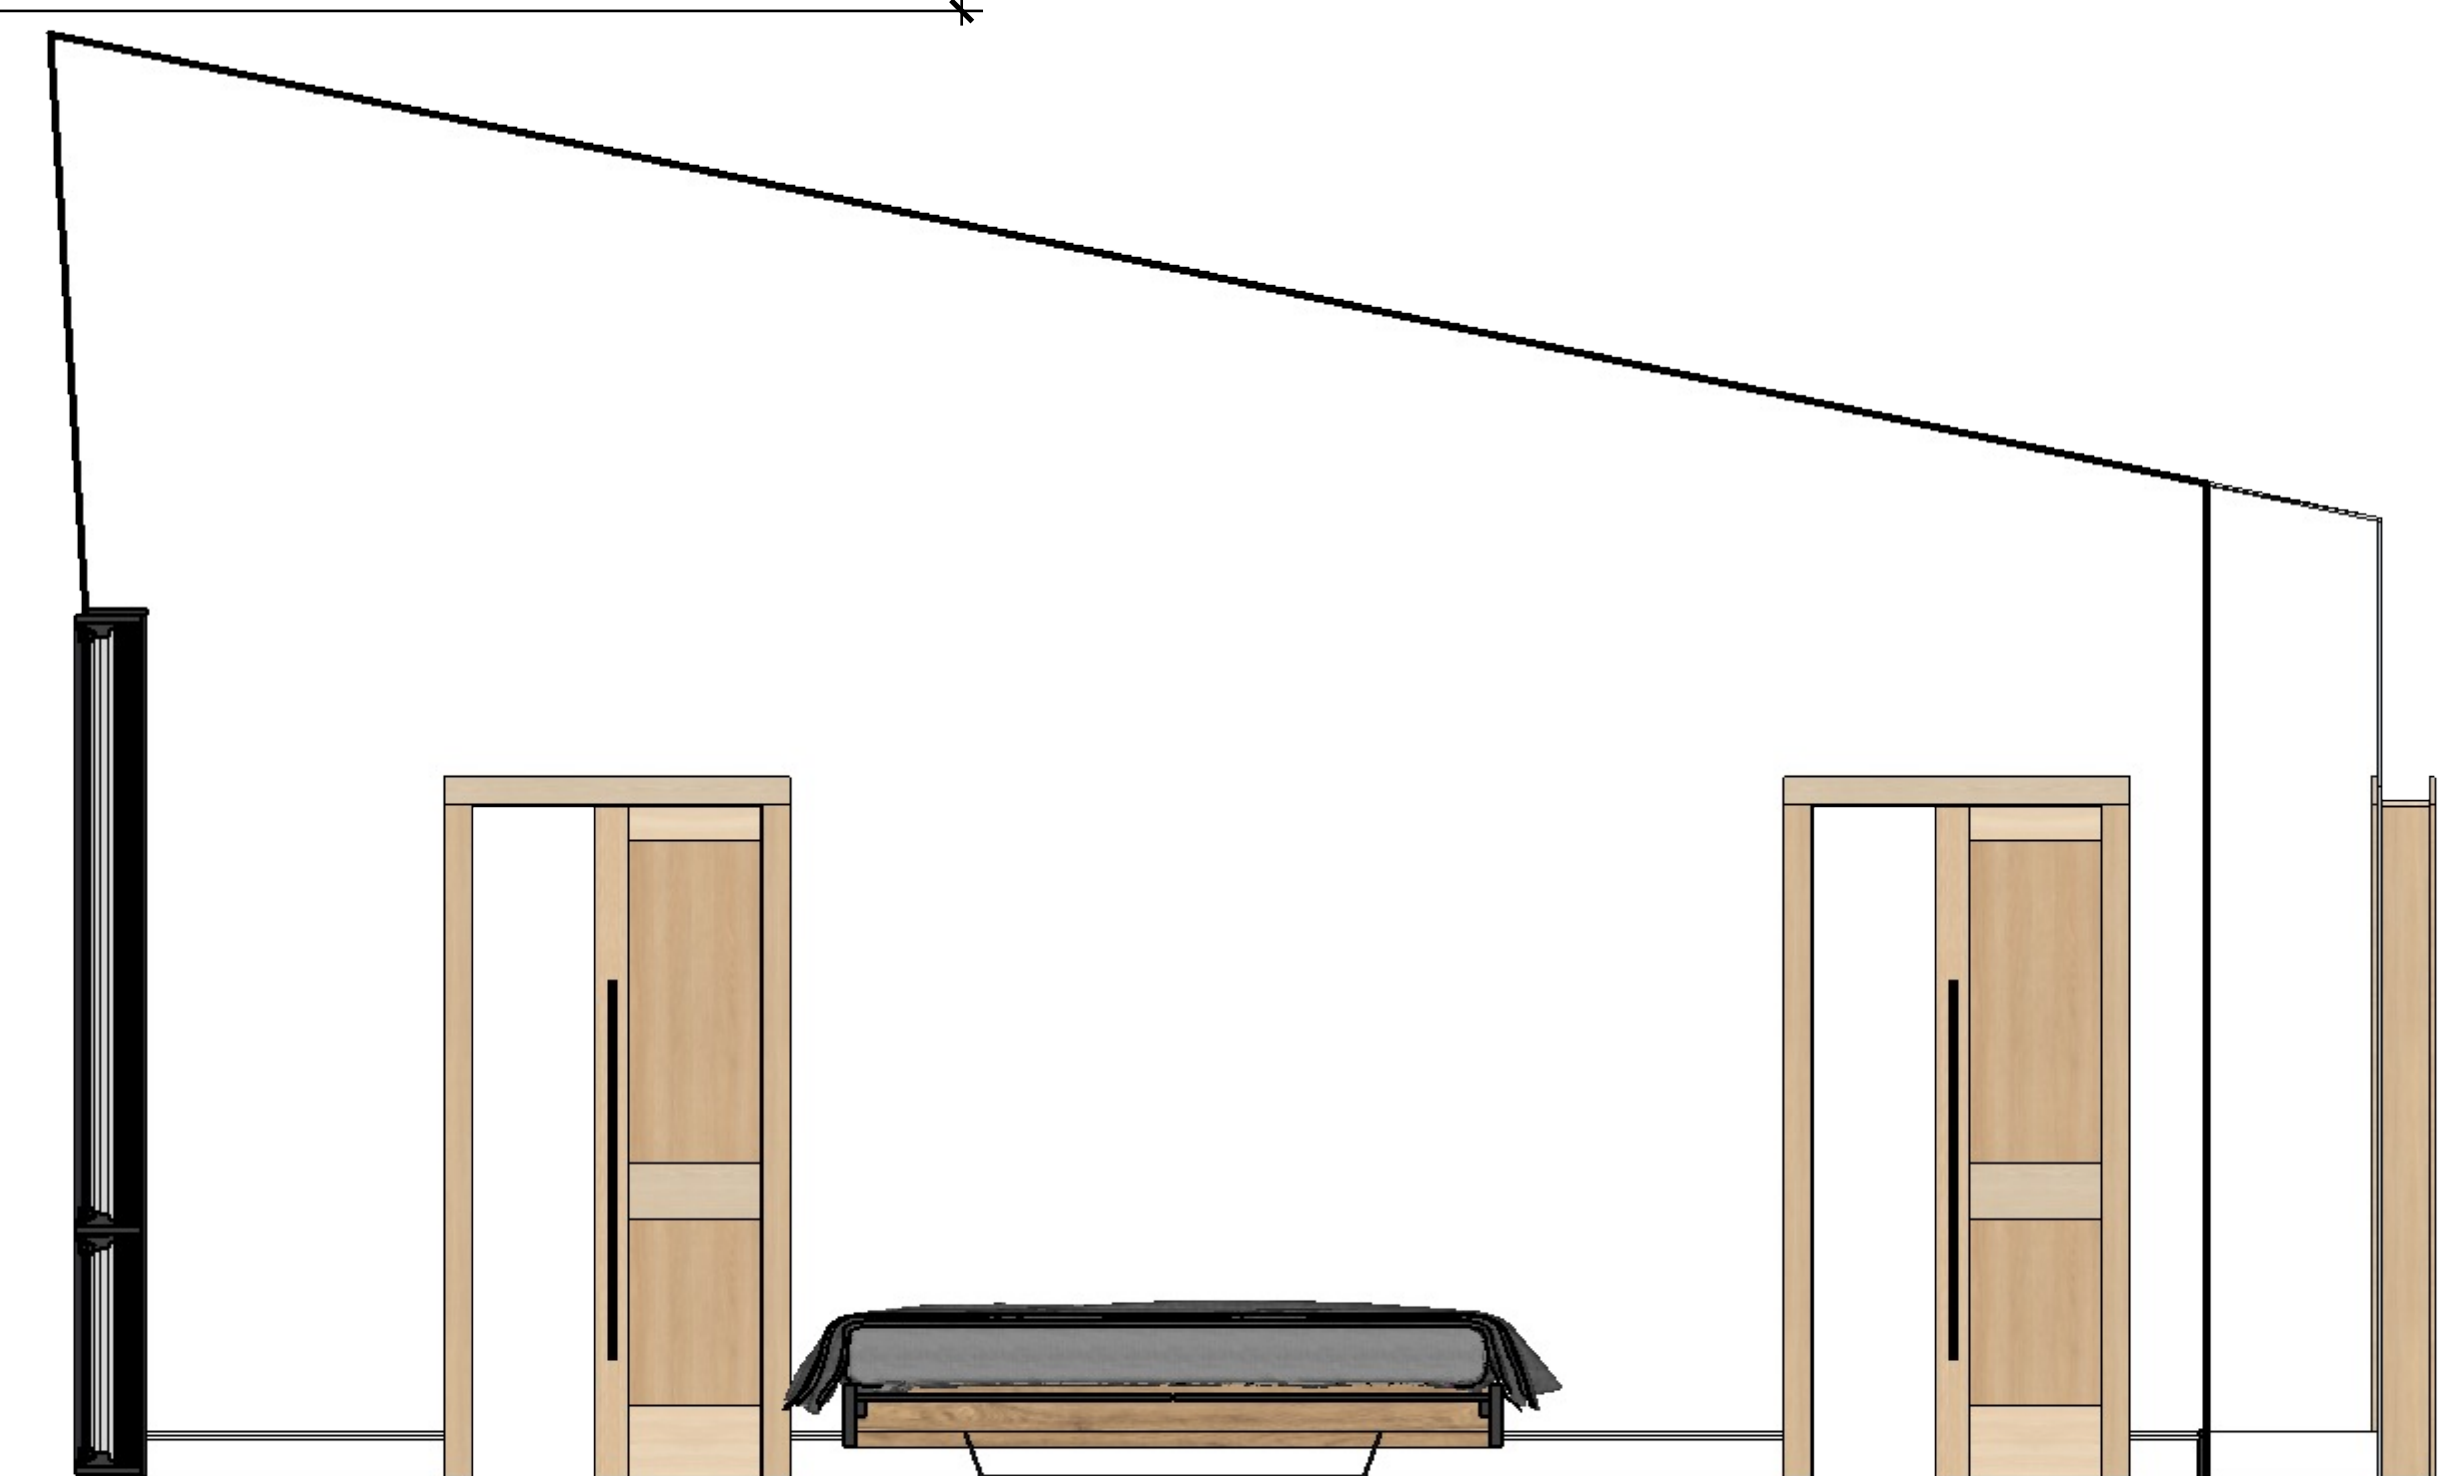

5 South Elevation
Scale: 1/8" = 1'



ENV
 116 EAST 27TH STREET, 2ND FLOOR
 NEW YORK, NY 10016
 TEL 212 | 679 | 8100
 ENV-team.com

PROJECT
 LONG EDDY
PROJECT ADDRESS
 255 DELAWARE RD
 LONG EDDY, NY 12760


ISSUE
 05.27.2021
RE-ISSUE

PROJECT NO.
 [ENTER]
CLIENT
 Client Name
 Client Address

DRAWN BY
 TLH
DESCRIPTION
 Master Bedroom


09

1 Floor Plan
 310 Scale: 1/8"=1'-0"

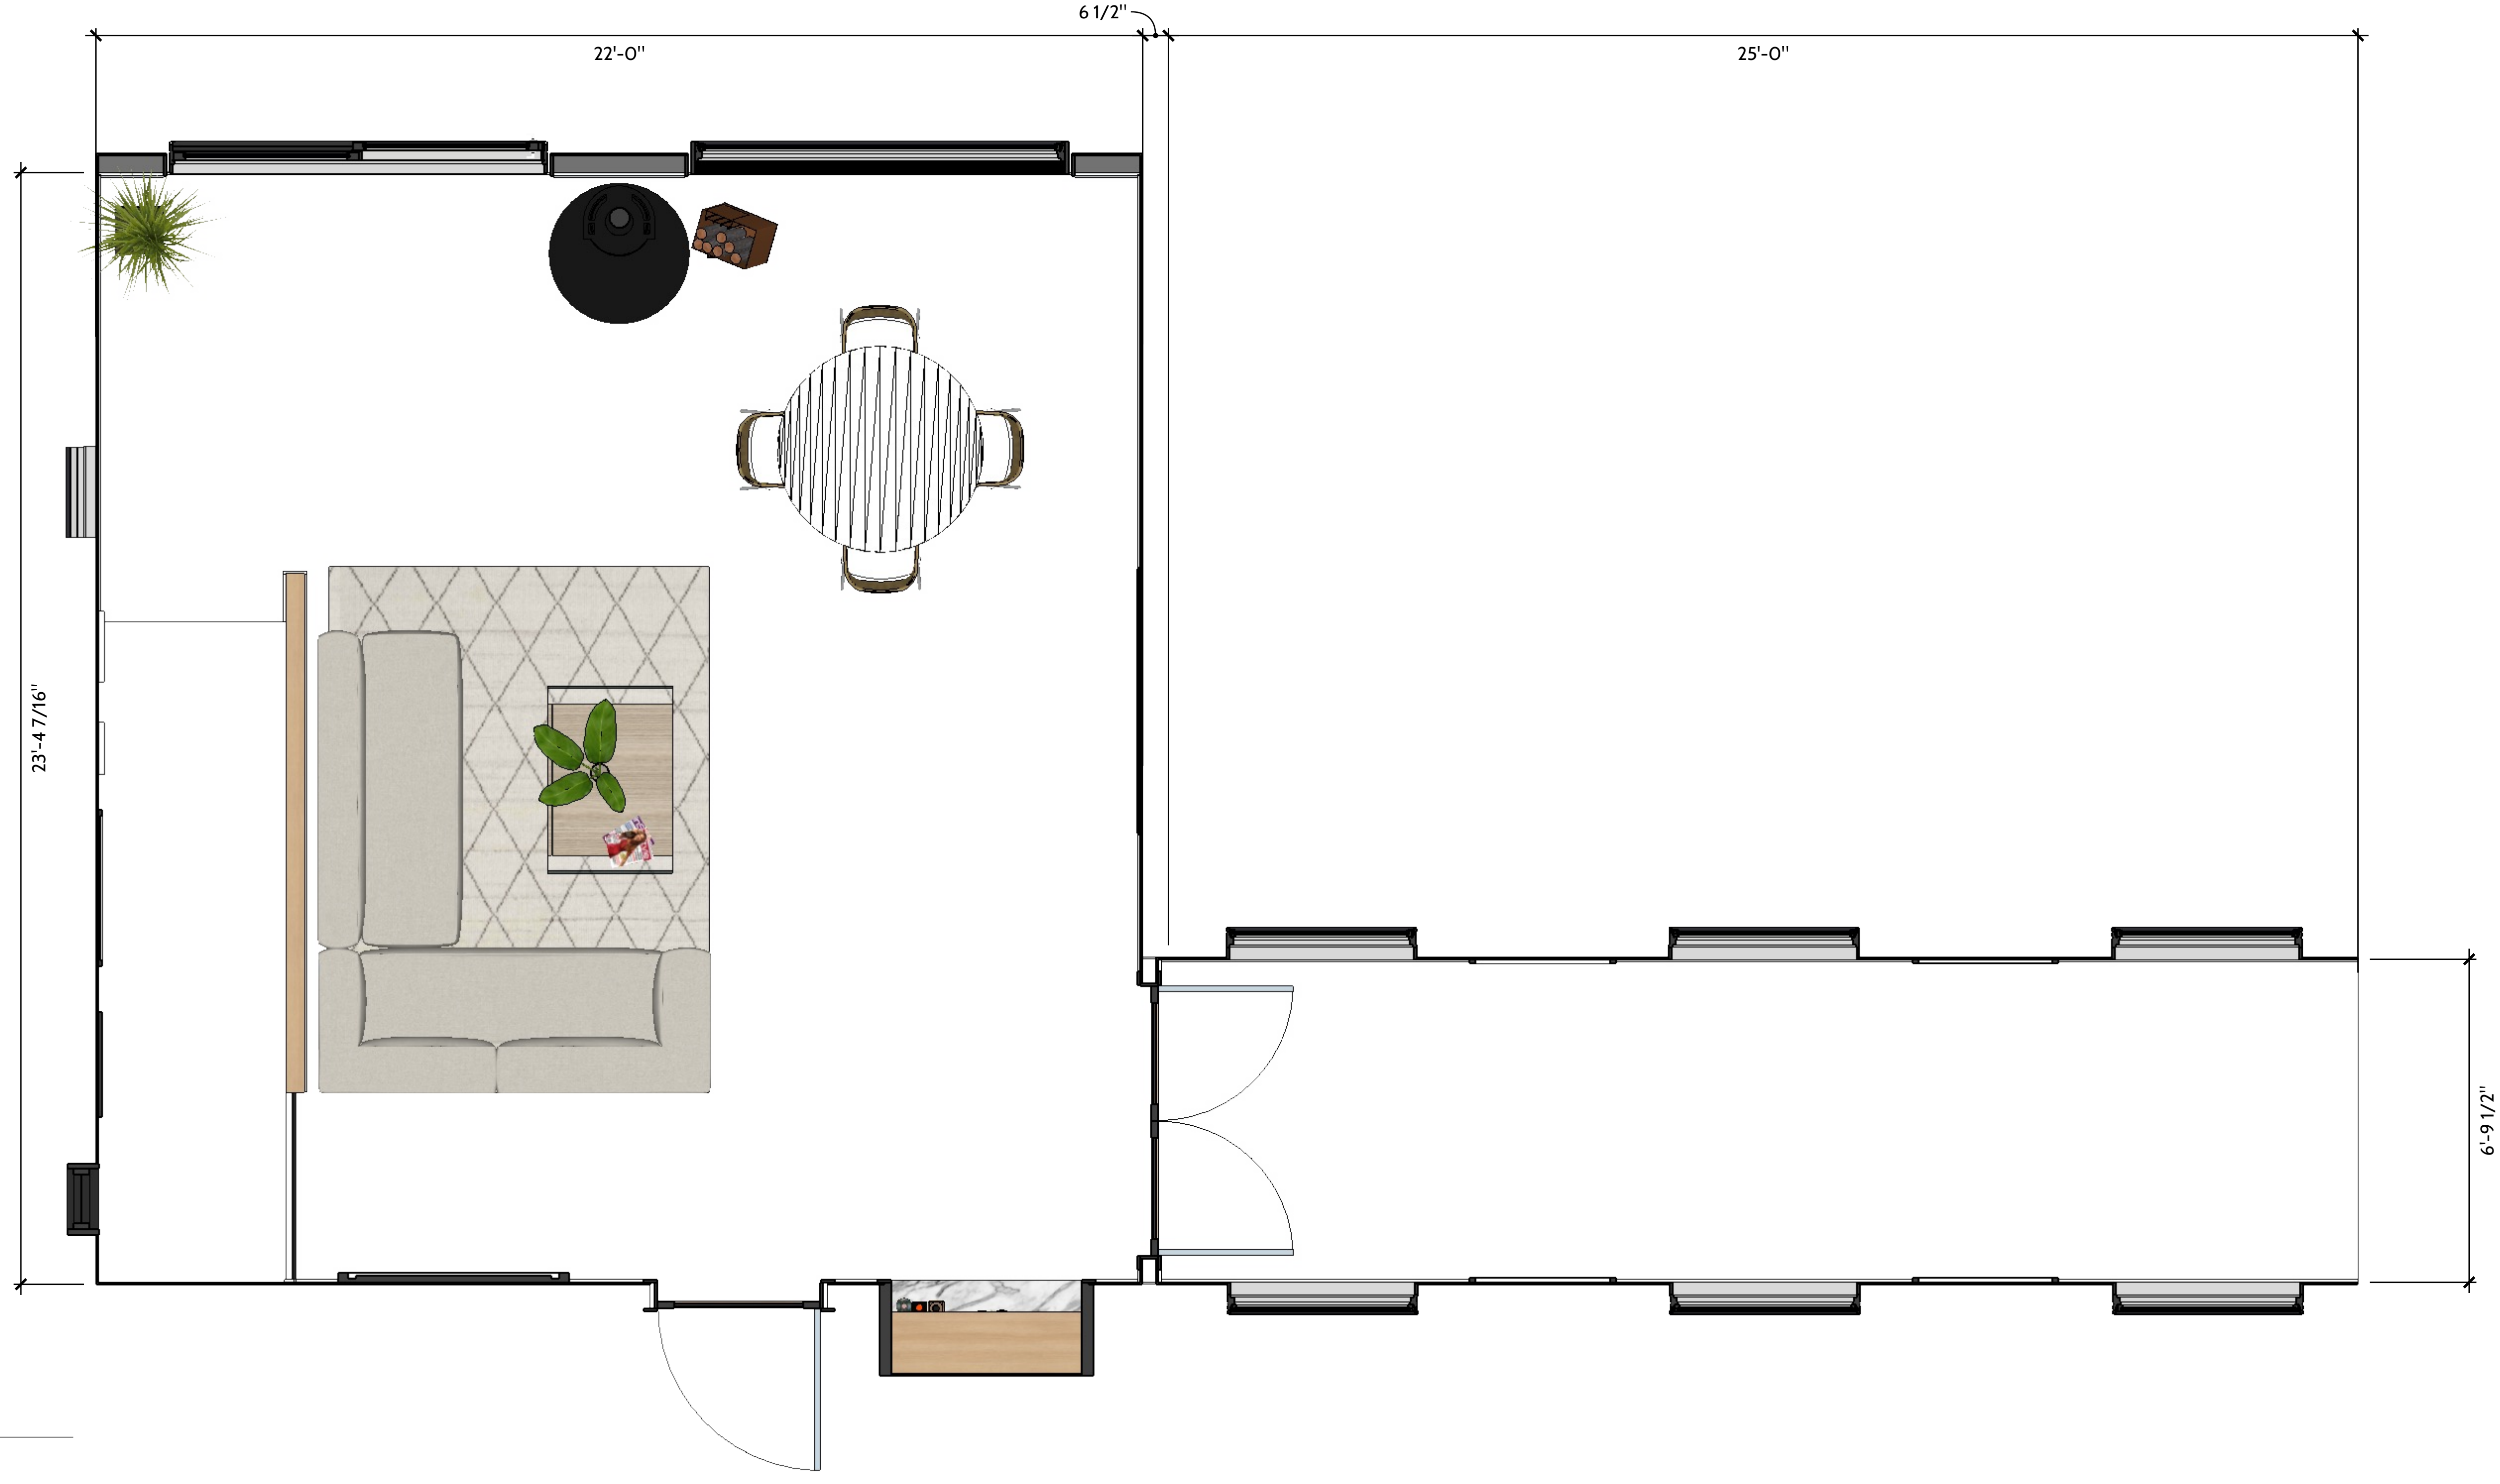

DRAWN BY
 TLH

DESCRIPTION
 Great Room & Bridge Floor
 Plan

PROJECT NO.
 [ENTER]

CLIENT
 Client Name
 Client Address

ISSUE
 05.27.2021


RE-ISSUE

PROJECT
 LONG EDDY


PROJECT ADDRESS
 255 DELAWARE RD
 LONG EDDY, NY 12760

ENV
 116 EAST 27TH STREET, 2ND FLOOR
 NEW YORK, NY 10016

TEL 212 | 679 | 8100
 ENV-team.com

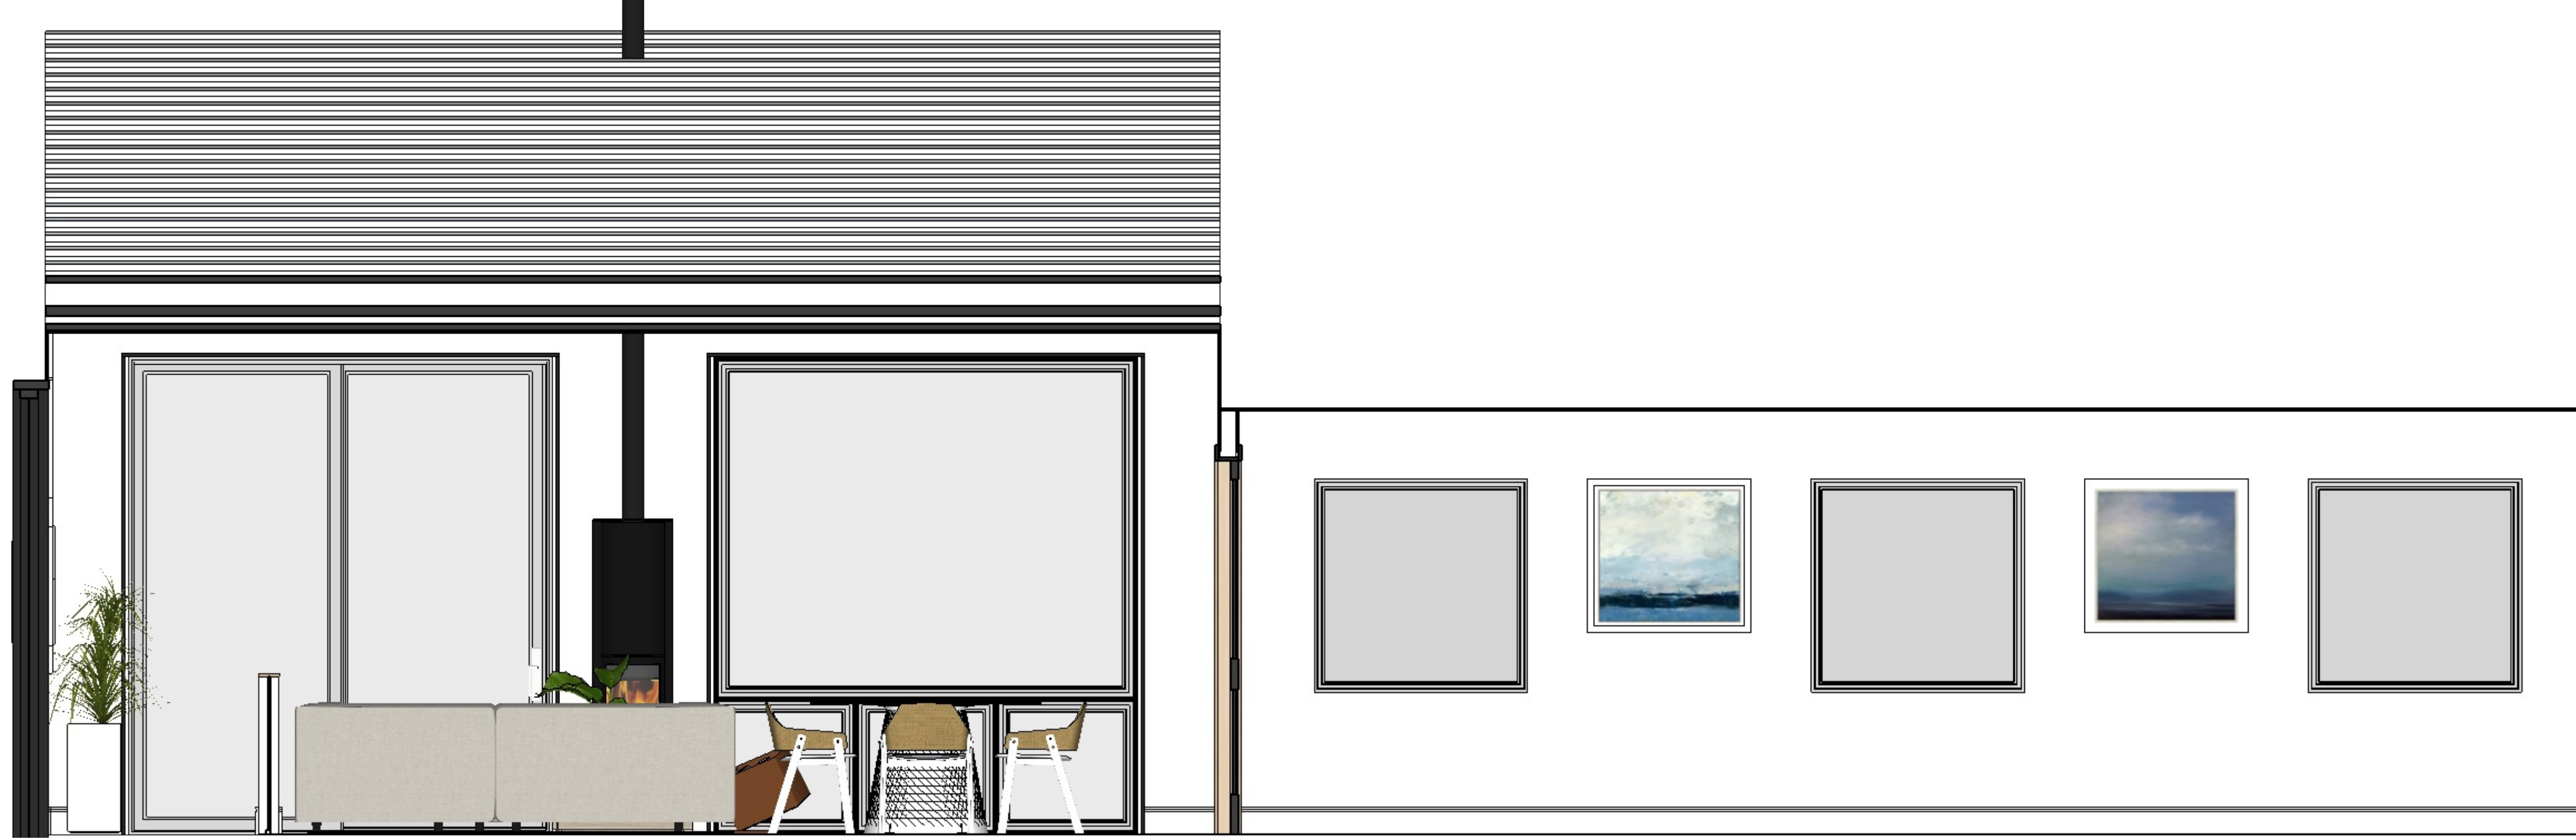


1 West Elevation
Scale: 1/8" = 1'

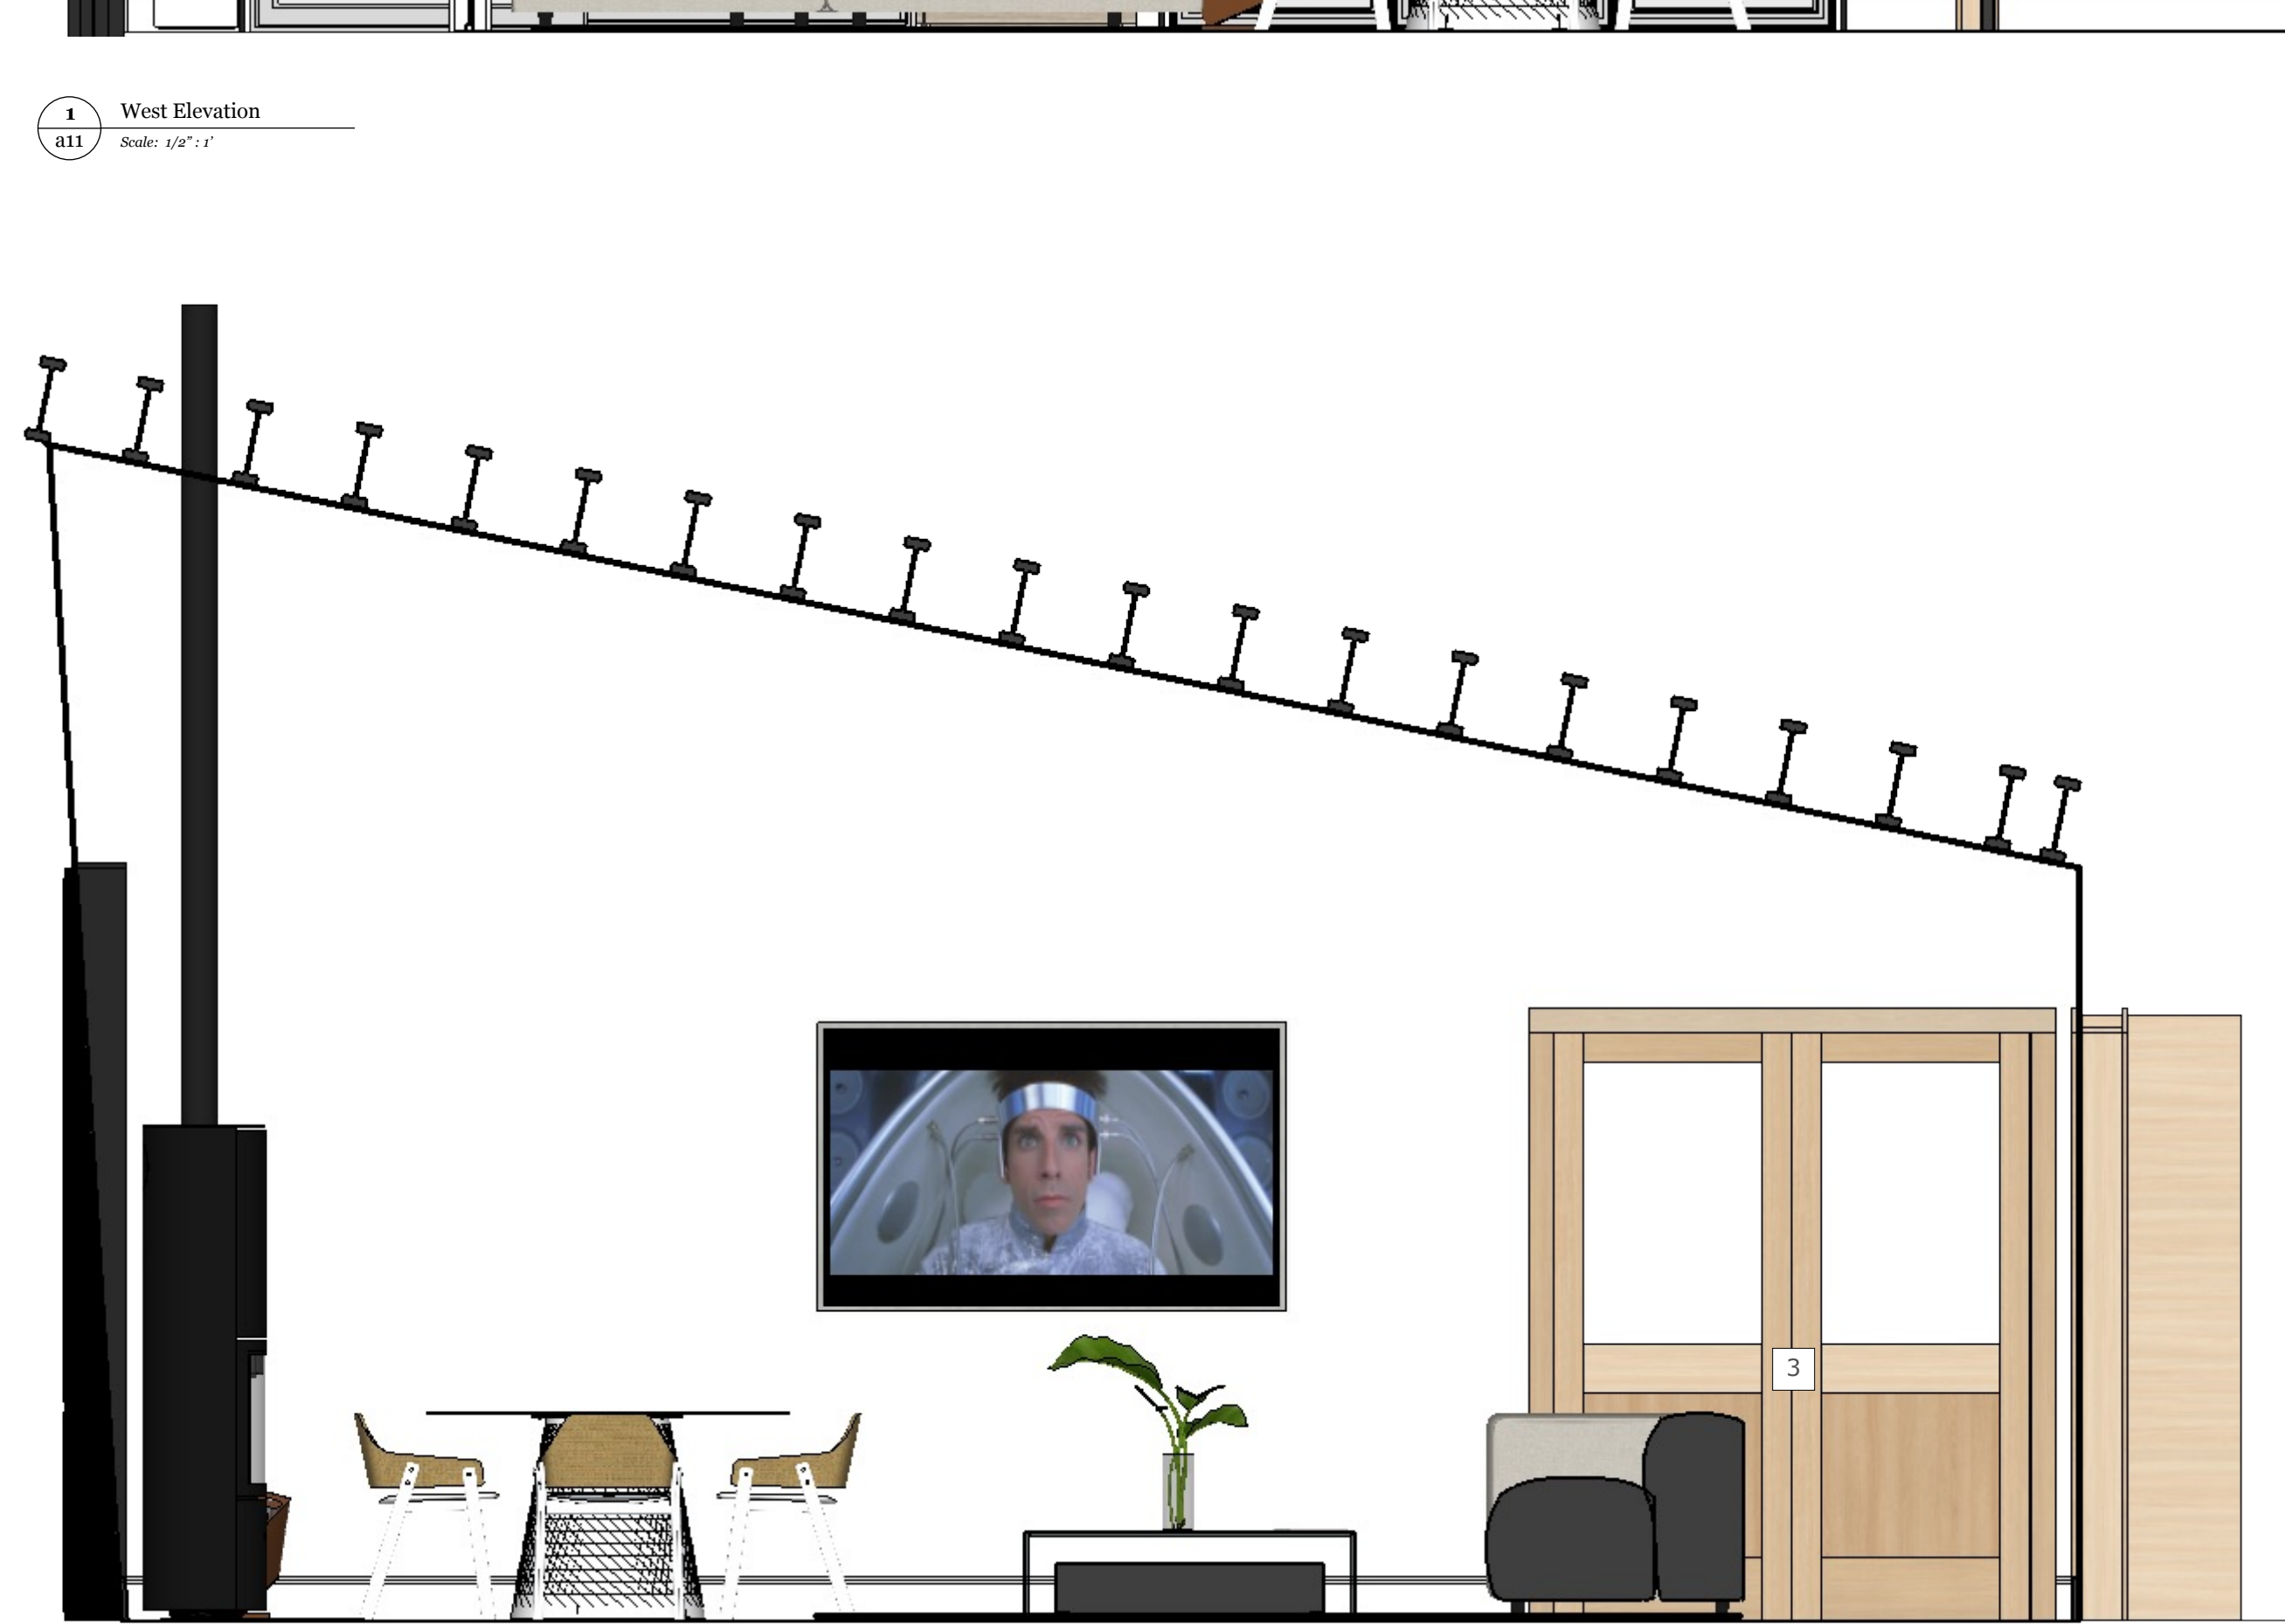


2 North Elevation
Scale: 1/8" = 1'



3 South Elevation
Scale: 1/8" = 1'

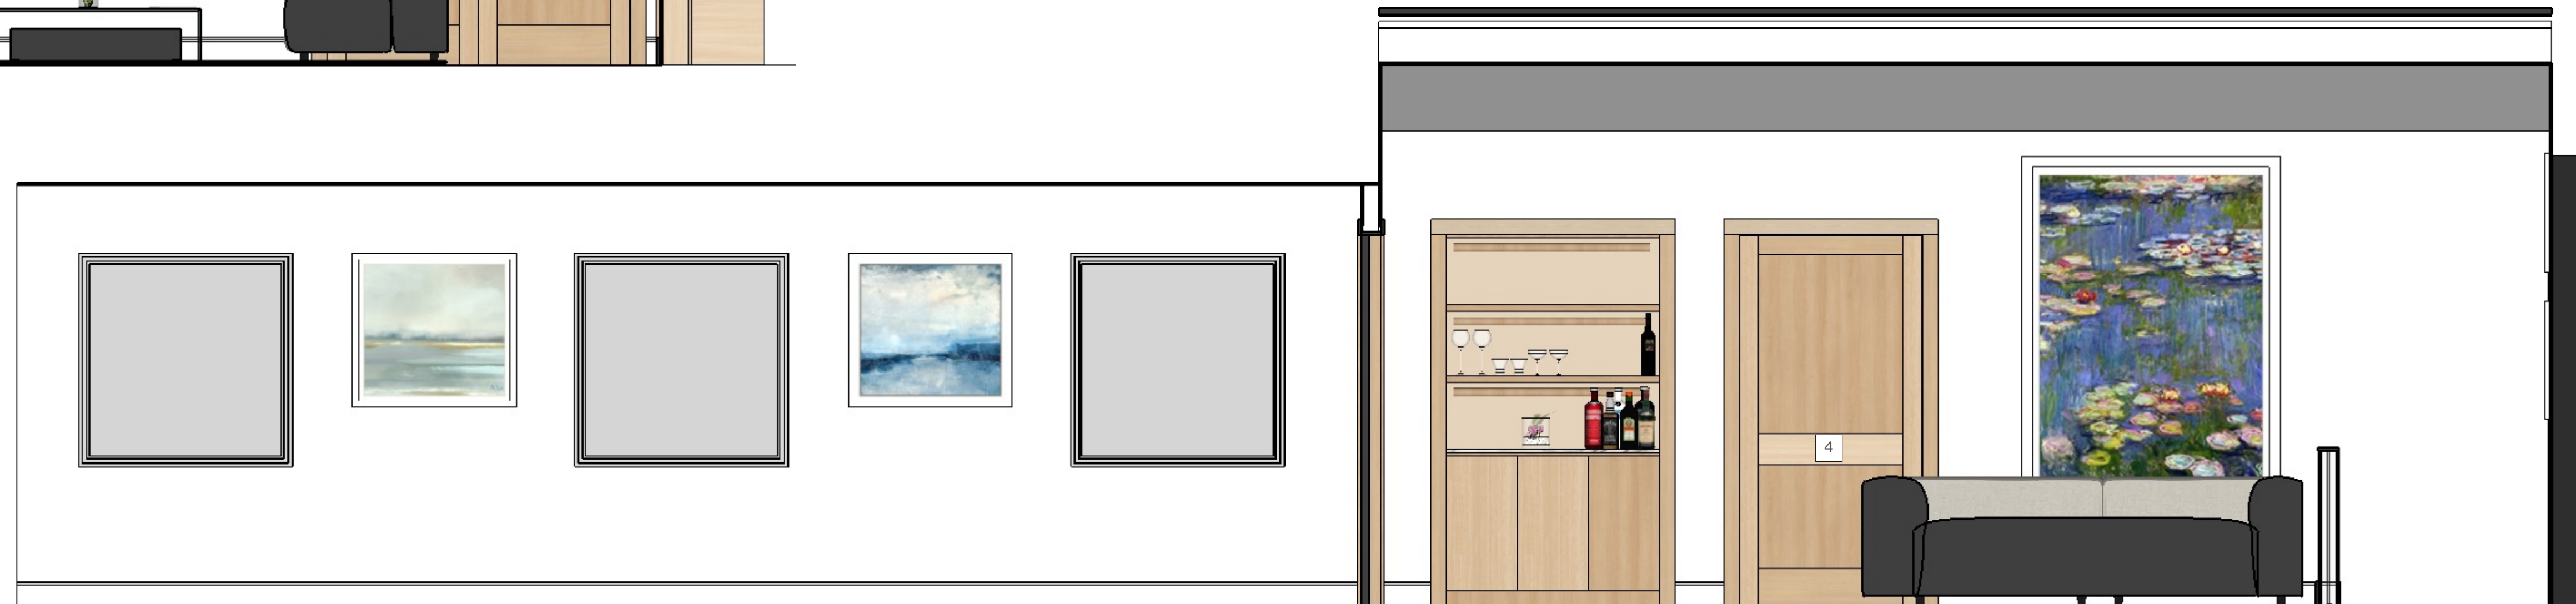


4 East Elevation
Scale: 1/8" = 1'

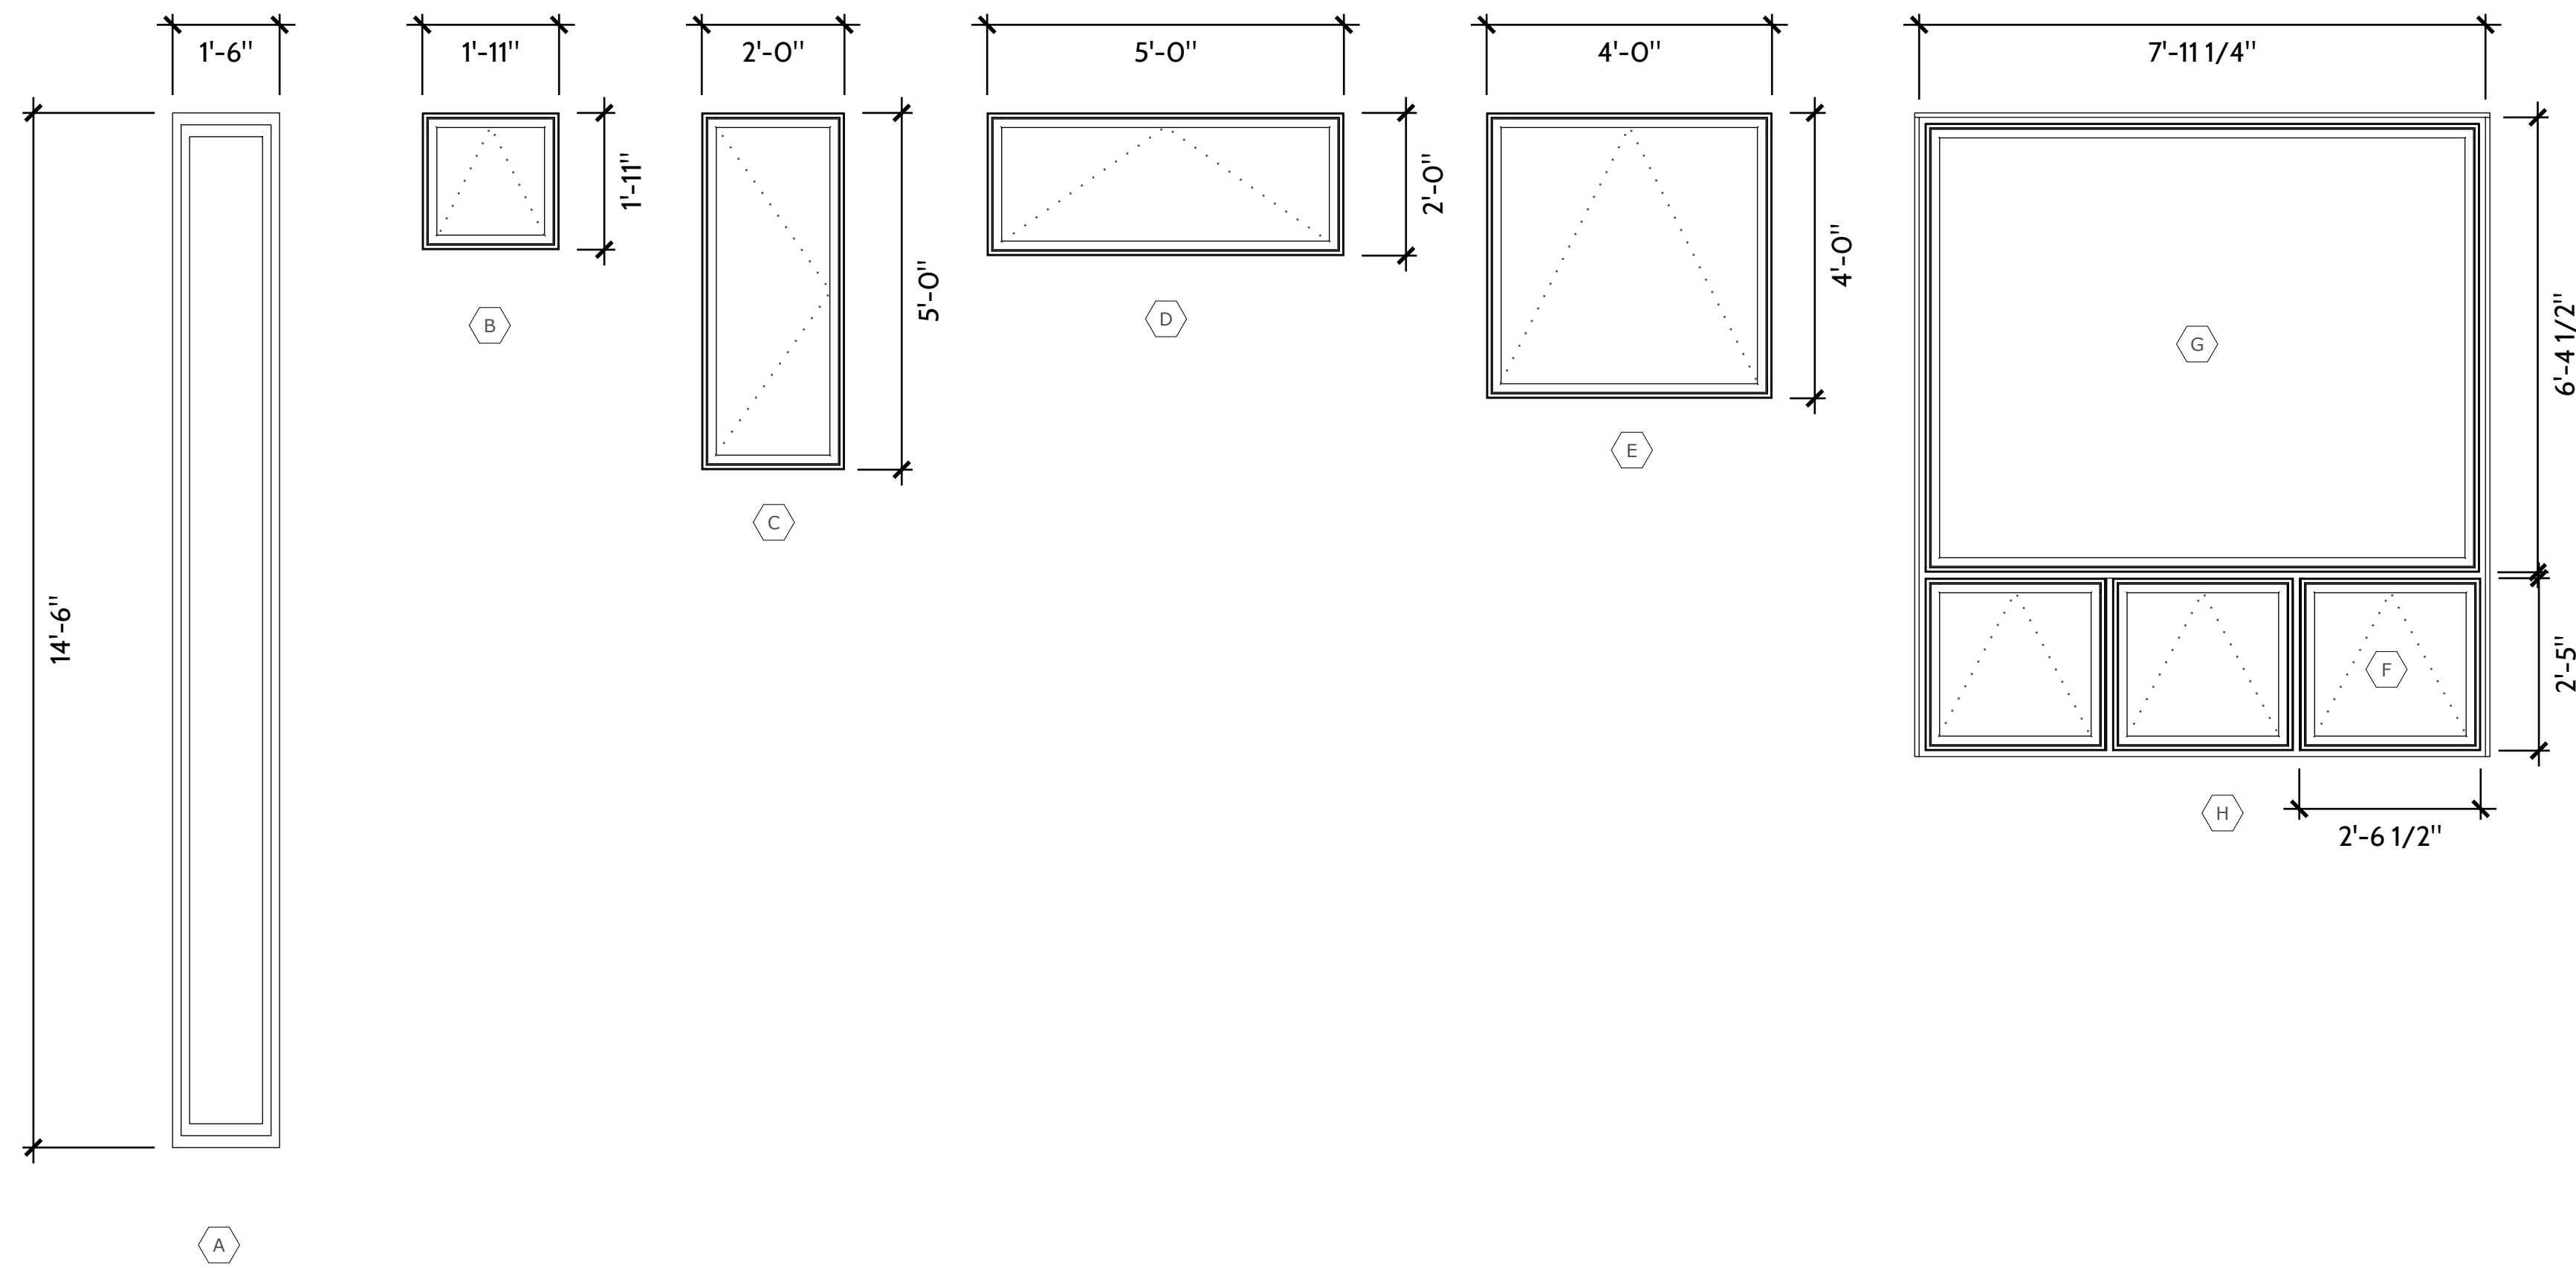


Call Out	Description	Frame	Rough Opening	Manufacturer	Type	Hardware	Quantity
A	Window	16146		Pella	Fixed	TBD	1
B	Window	111111		Pella	Awning	TBD	3
C	Window	2050		Pella	Casement	TBD	2
D	Window	5020		Pella	Awning	TBD	2
E	Window	4040		Pella	Awning	TBD	6
F	Window	8064		Pella	Fixed	TBD	5
G	Window	2626		Pella	Awning	TBD	15
H	Combination			Pella	Mulled	TBD	5

1 Windows
Scale: 1/8" = 1'

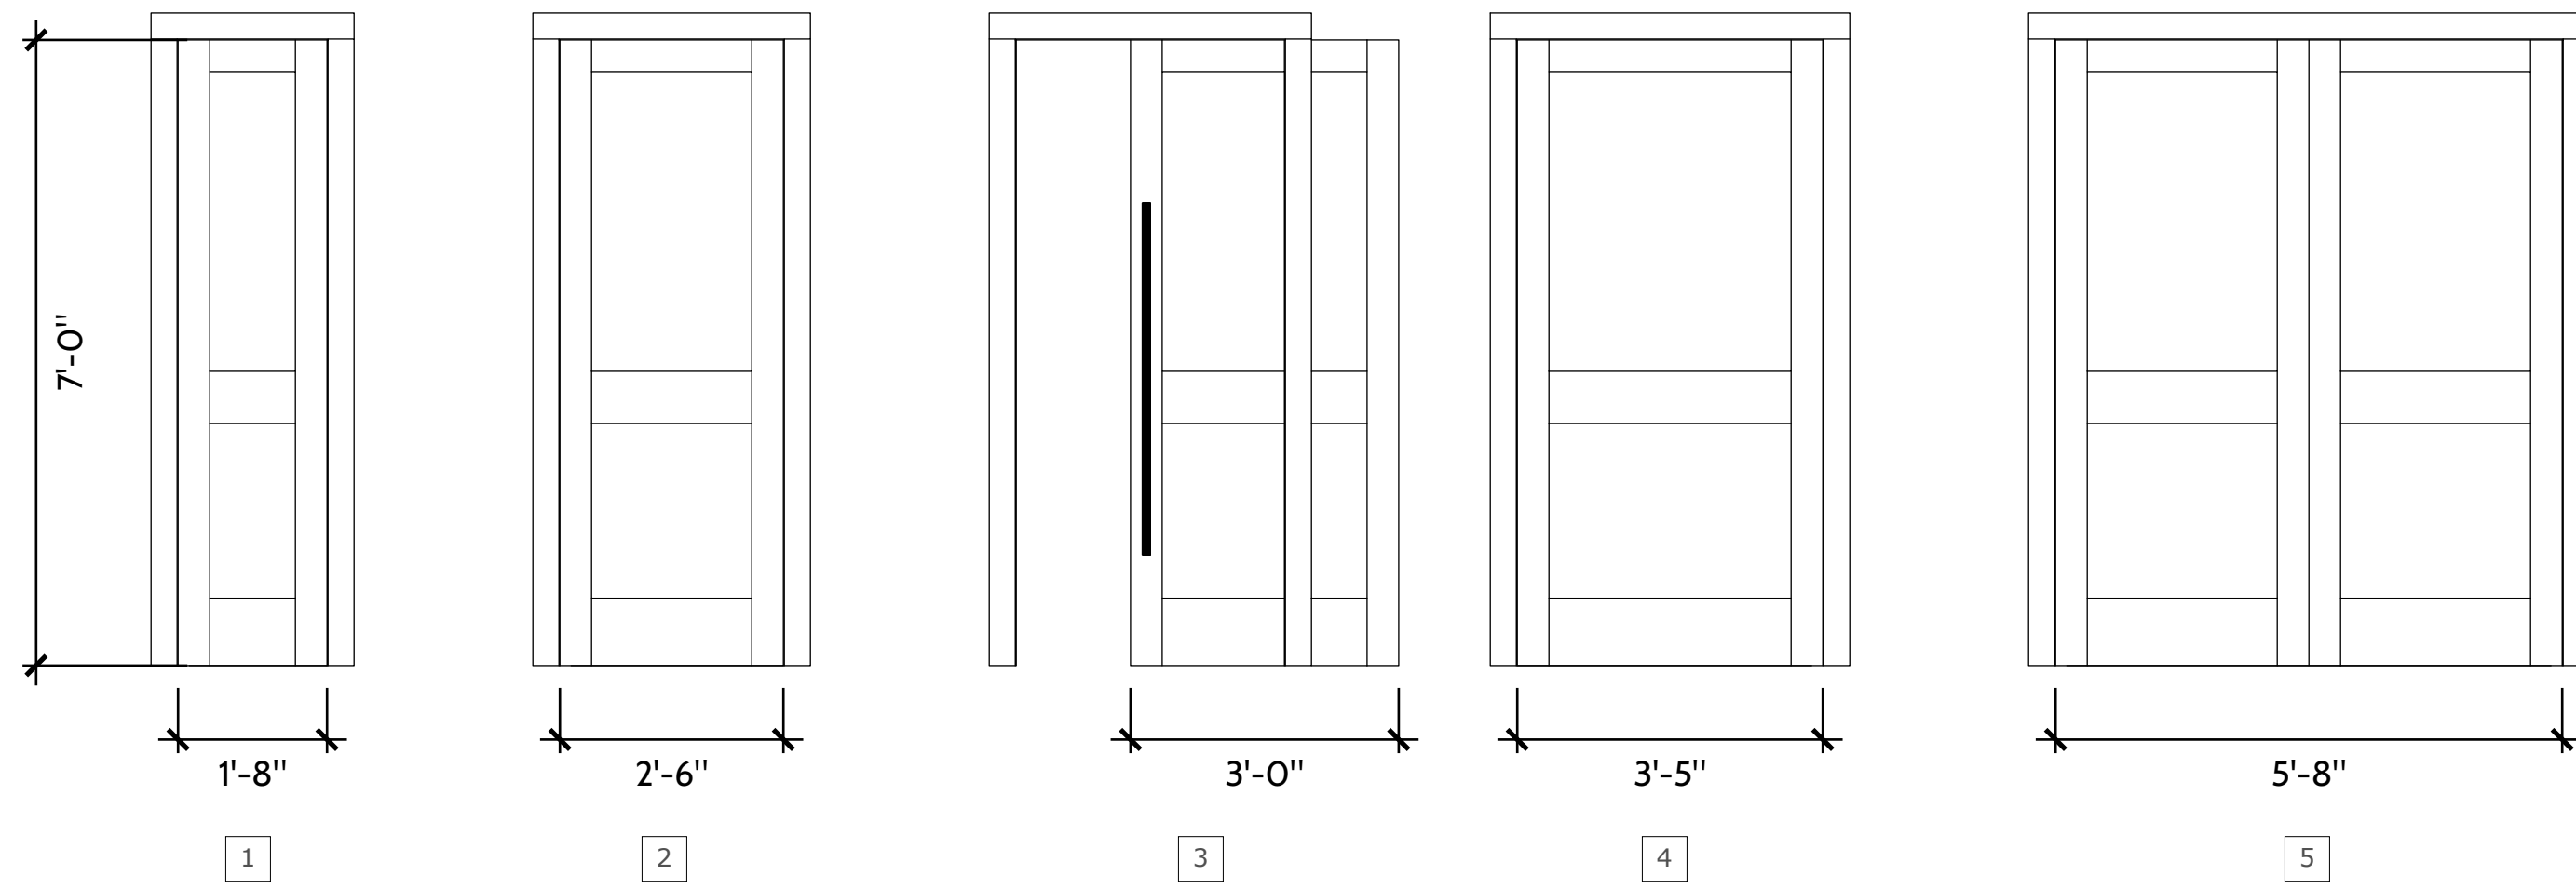

2 Interior Doors
Scale: 1/8" = 1'

Call Out	Description	Frame	Rough Opening	Manufacturer	Type	Hardware	Quantity
1	Interior Door	1870	11072	TBD	Swing	TBD	1
2	Interior Door	2670	2872	TBD	Swing	TBD	6
3	Interior Door	3070	3272	TBD	Sliding	TBD	2
4	Interior Door	3570	3772	TBD	Swing	TBD	1
5	Interior Door	5870	51072	TBD	Frenchwith Glass	TBD	1
6	Exterior Door	3070	3272	Pella	In Swing	TBD	1
7	Exterior Door	8090	8292	Pella	Sliding	TBD	2

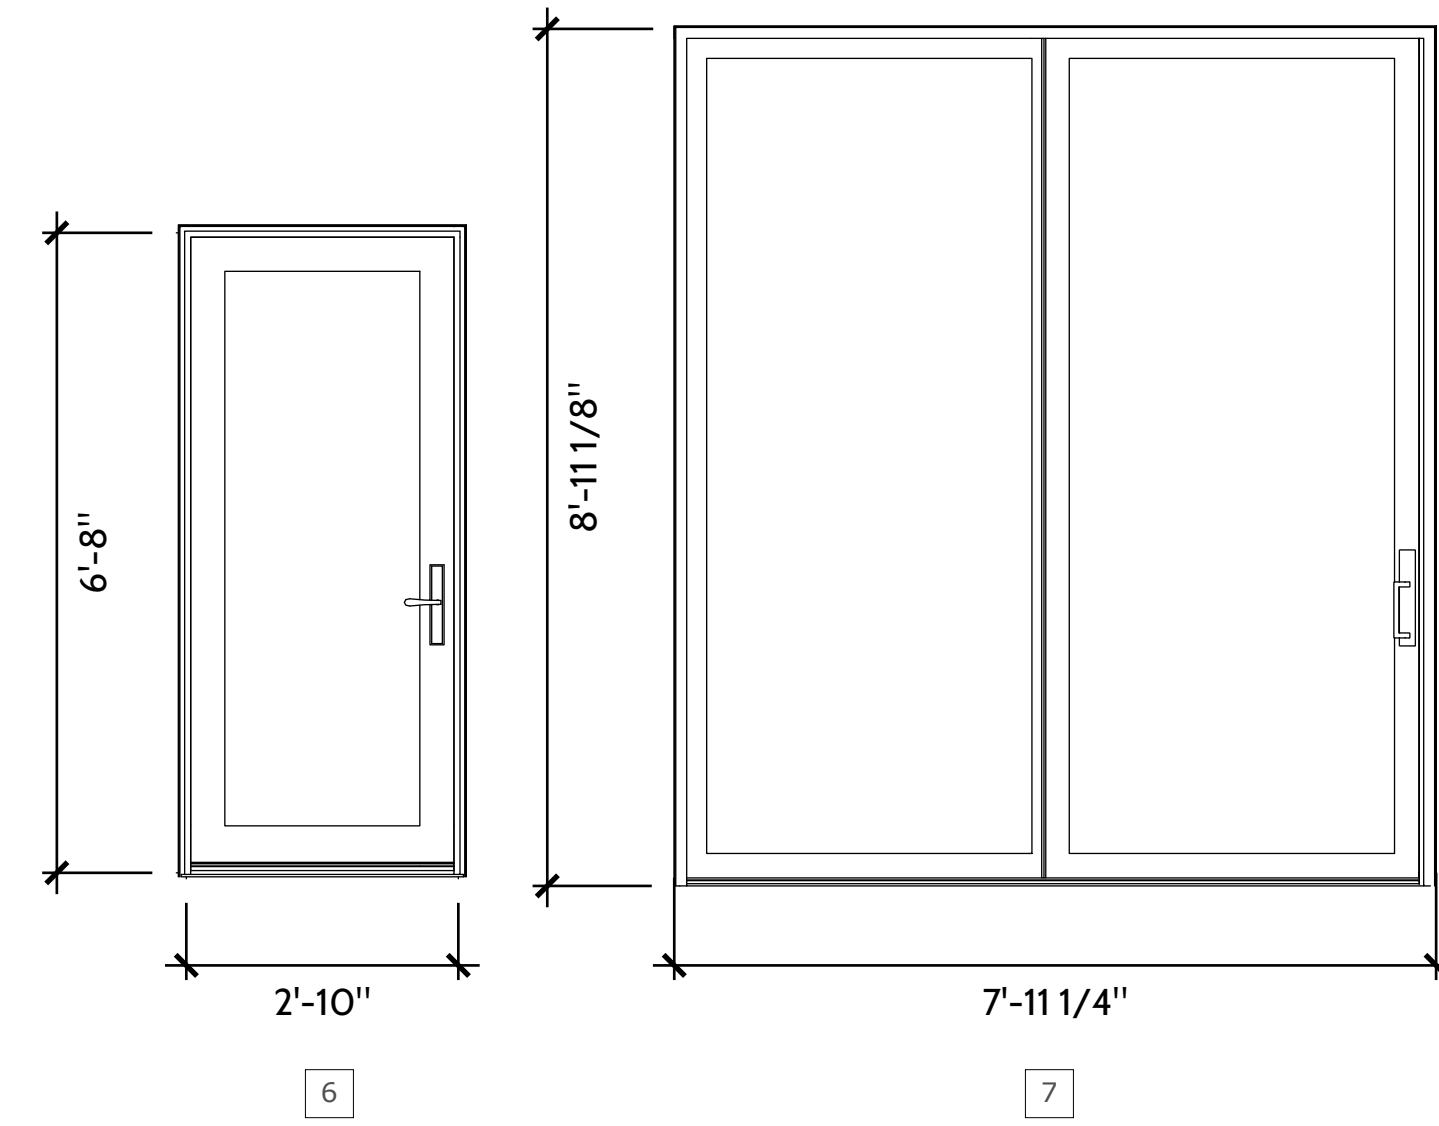

3 Exterior Doors
Scale: 1/8" = 1'