




NOTE: DO NOT FASTEN DRYWALL TO BLOCKING OR TRUSS WITHIN 16" OF WALL.

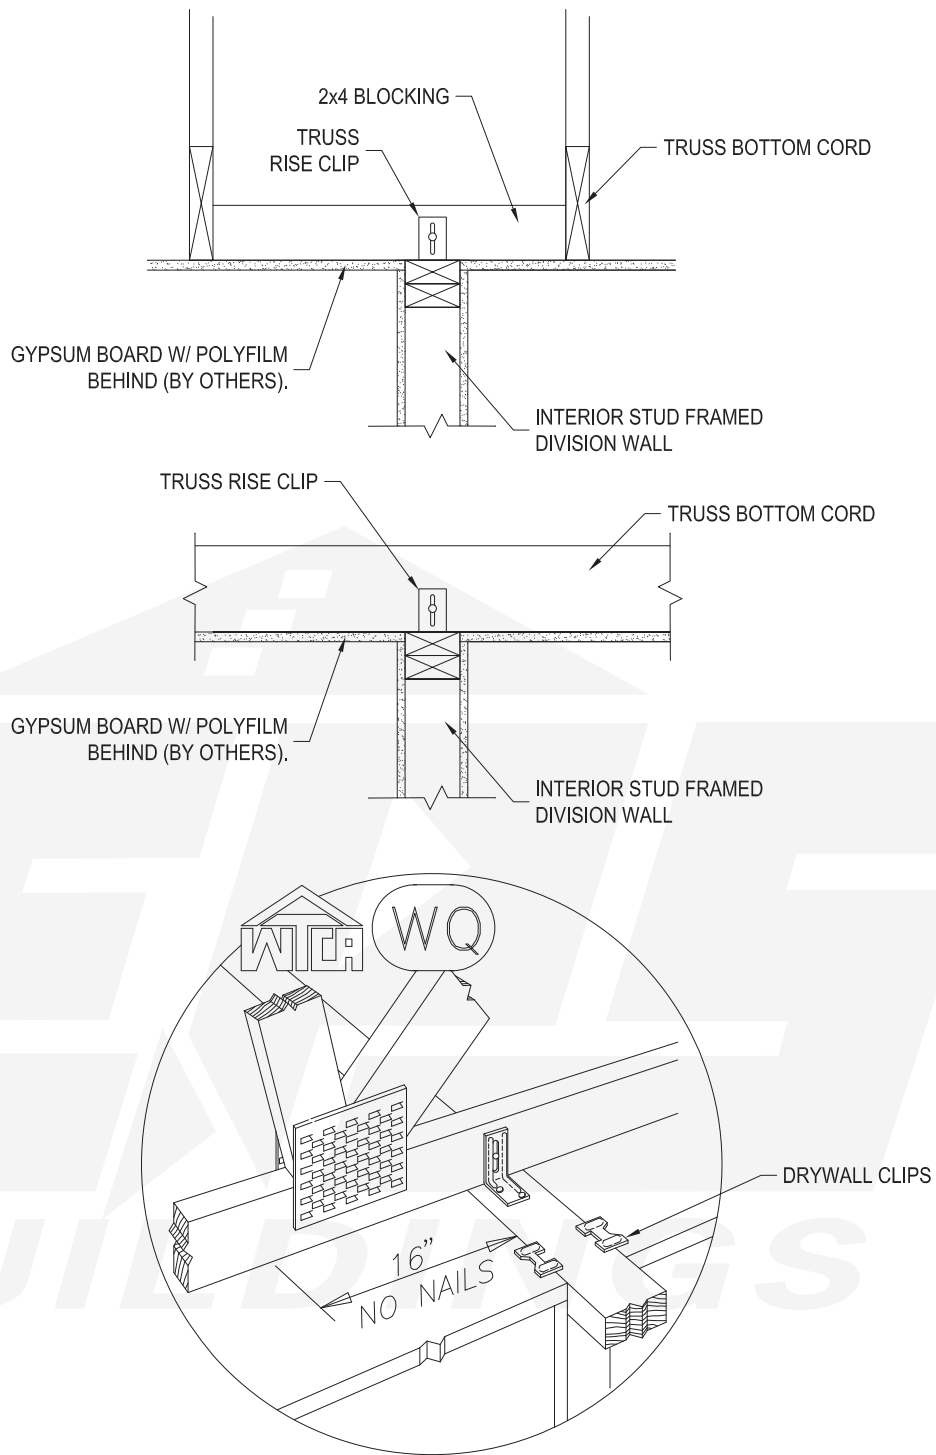

DETAIL: ROOF TRUSS TO DIVISION WALL

SCALE: N.T.S.

UPDATED: 1/26/16

ENERGY PANEL STRUCTURES, 102 EAST INDUSTRIAL PARK, GRAETTINGER, IA 51342
PHONE: (712) 859-3219 FAX: (712) 859-3275 WWW.EPSBUILDINGS.COM

DETAIL#

DW2